
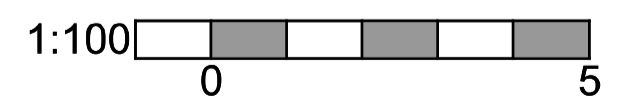
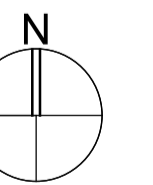


Copyright of this drawing, the design and anything constructed from it is vested in the Architects and may not be produced without their written permission. This design is site specific and may not be reproduced on any other site without the Architects written permission.

Only figured dimensions are to be used for construction purposes. This drawing is to be read in conjunction with all relevant details for the project. All dimensions are to be checked on site prior to commencement, any discrepancy is to be reported to the Architect or Contract Administrator. All dimensions in millimeters unless noted otherwise.

This drawing is provided in e-mail file format as a guide only. The user should produce their own drawings and verify all dimensions and details. The Architects do not accept any responsibility for any discrepancies which may exist. If this is not acceptable to the recipient the drawing files must be returned unused, together with a written communication declining the acceptance of this condition.

This drawing is to be used solely for Planning purposes only, any other use is strictly forbidden.

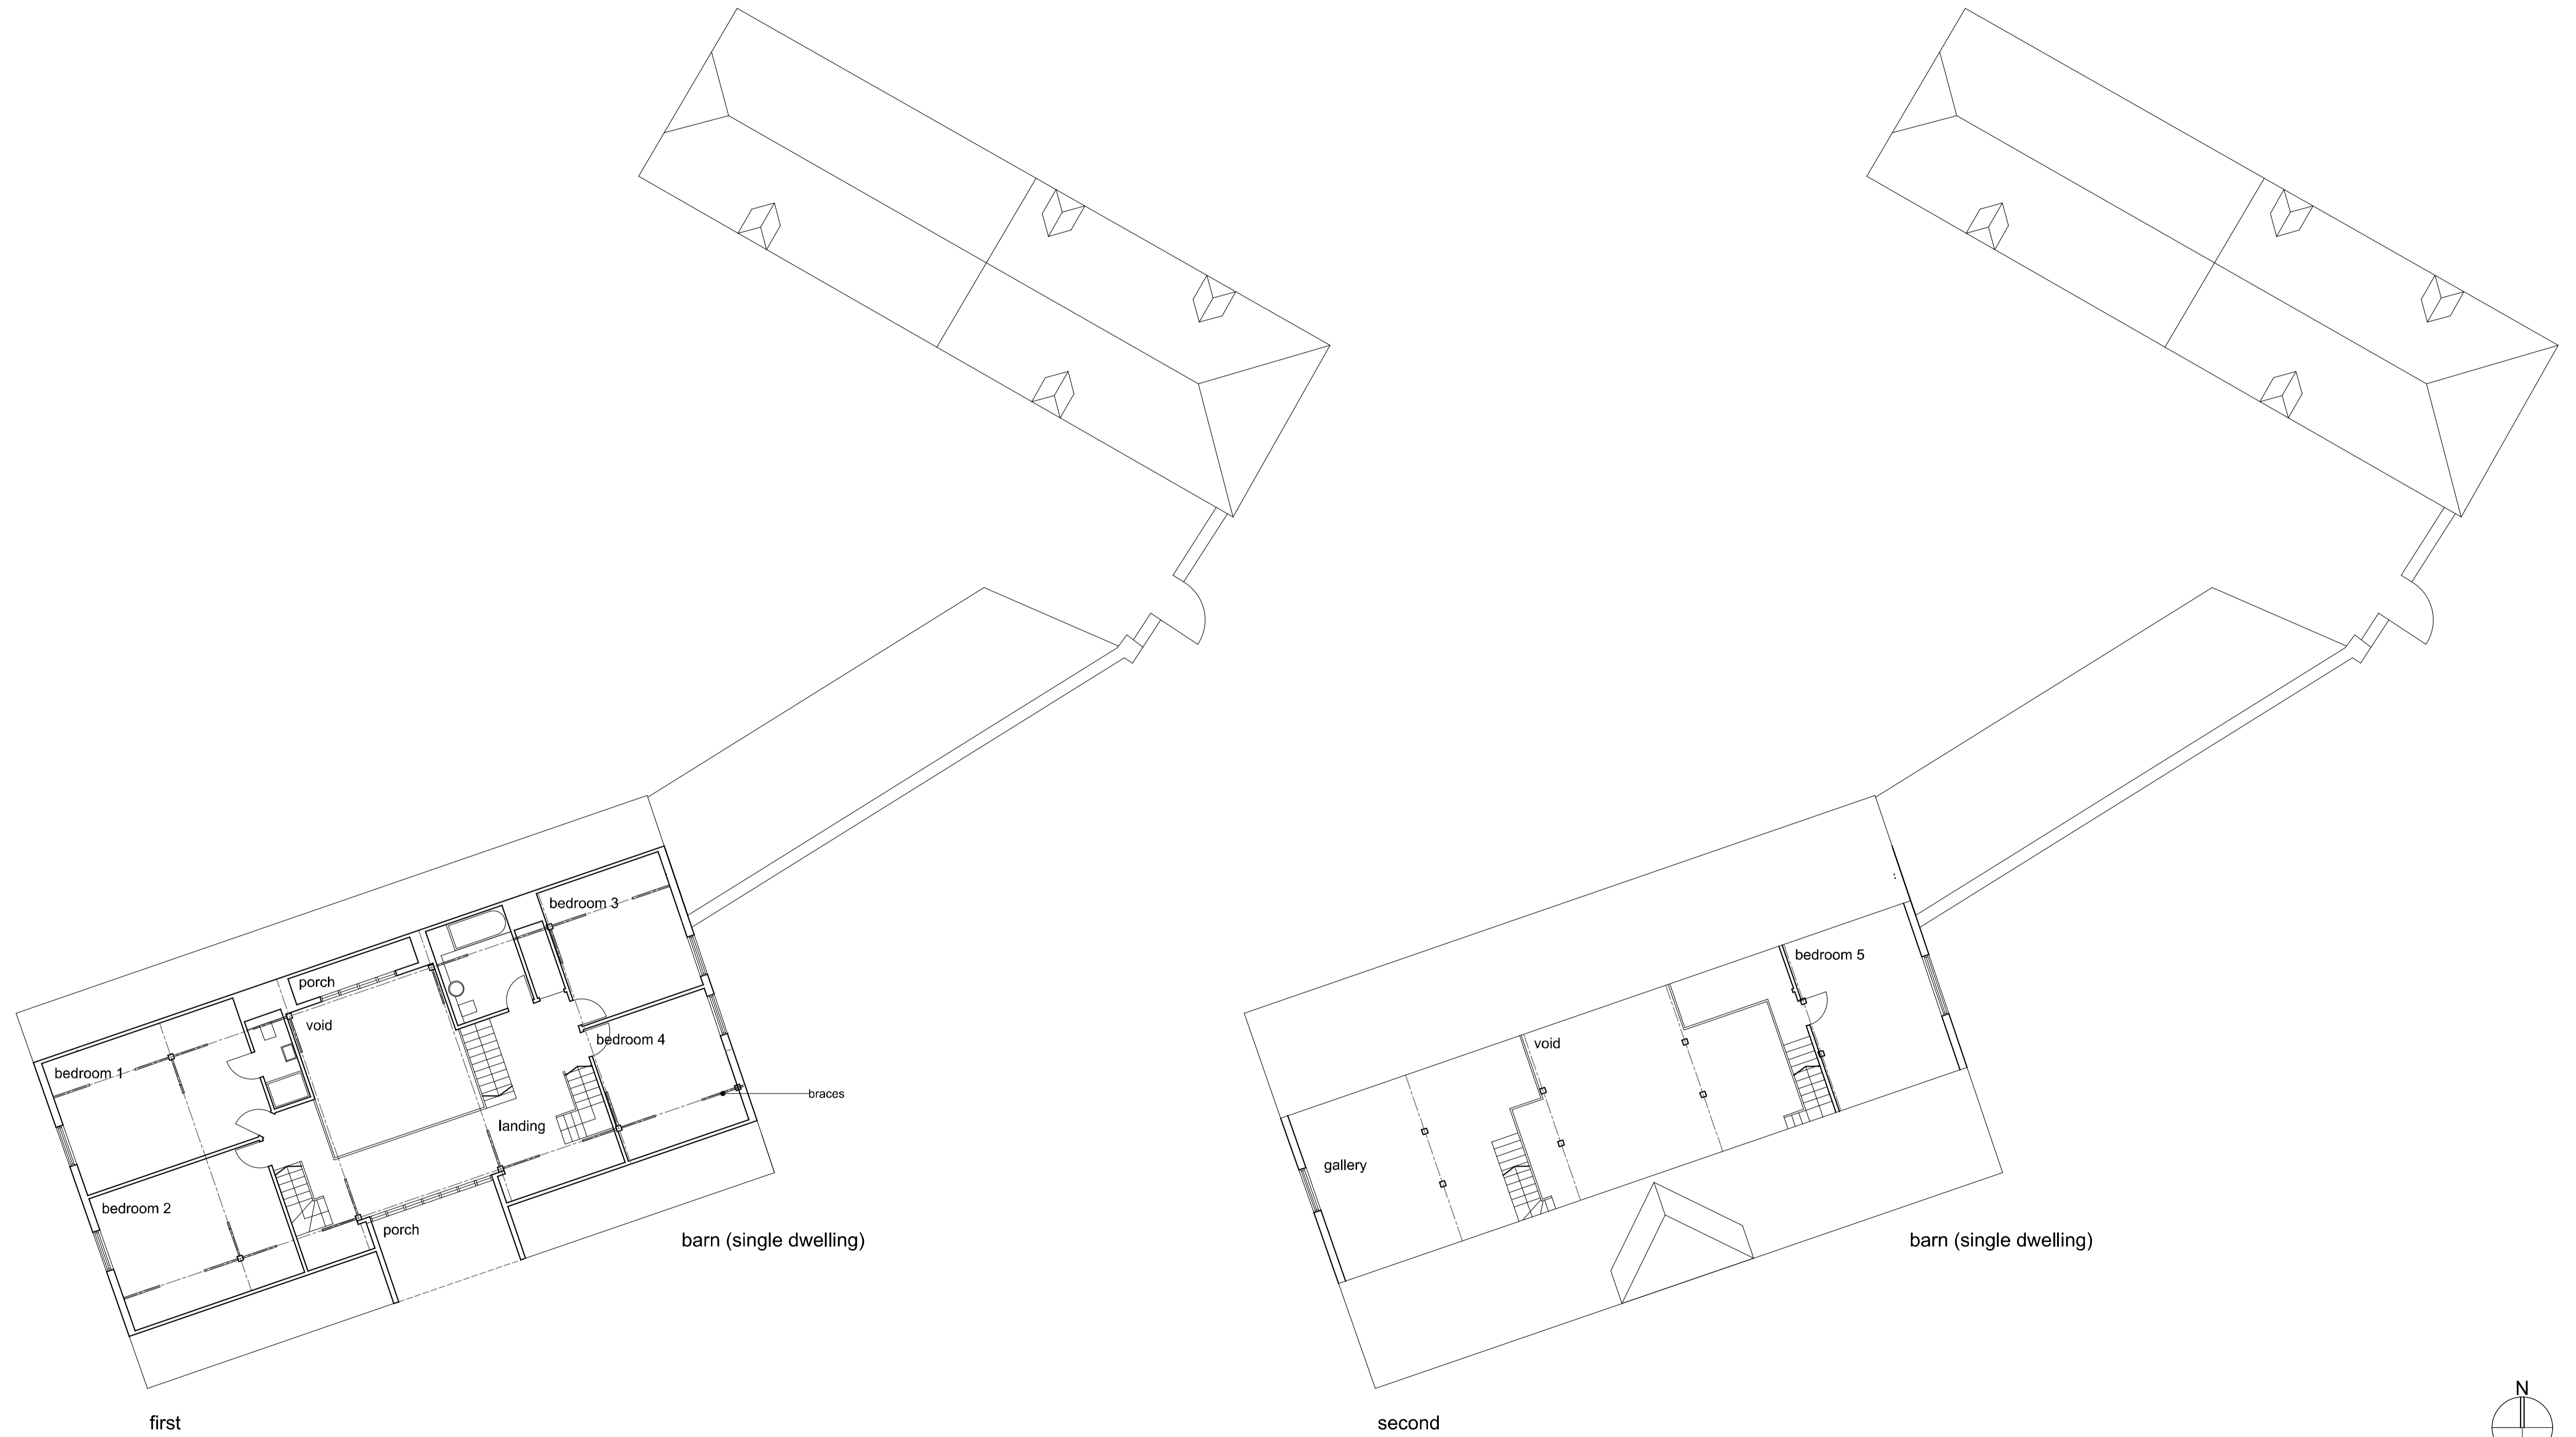

Conversion of barn and stockshed
 Ewell Manor, Ewell Lane
 As proposed upper floors

DRAWING STATUS

Preliminary	<input type="checkbox"/>	Tender	<input type="checkbox"/>
For Approval	<input checked="" type="checkbox"/>	Construction	<input type="checkbox"/>
Information	<input type="checkbox"/>	As-Built	<input type="checkbox"/>

Revisions

Project

Project	Conversion of barn and stockshed
Client	Meddemmen
Site	Ewell Manor, Ewell Lane
Title	As proposed upper floors
Scale at A1	1:100
Date	Apr 23

DRAWING NUMBER

23 - 1699 - 02