



basement

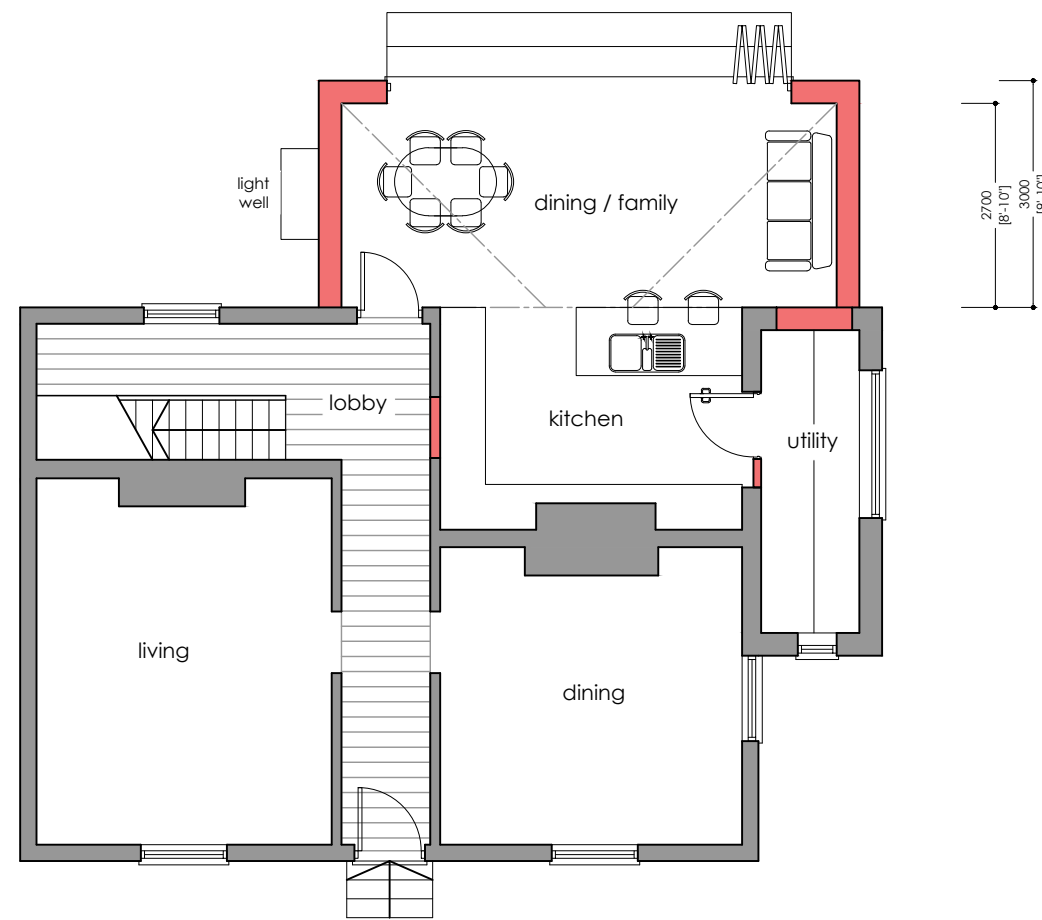


ground

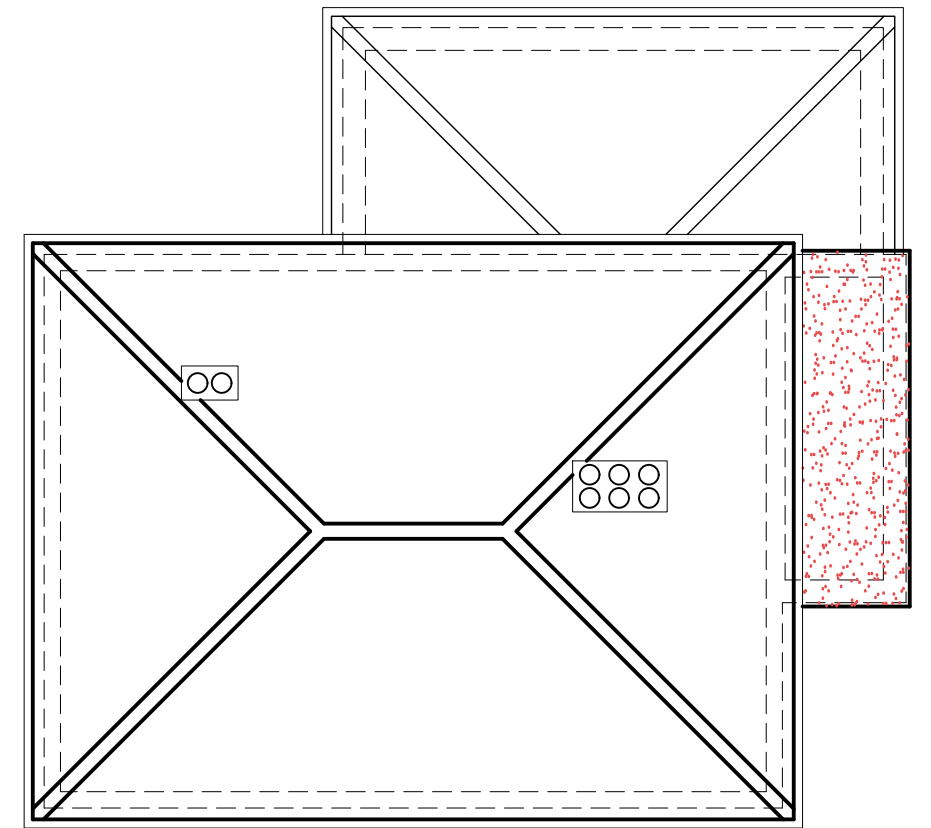

roof

FOR PLANNING INFORMATION ONLY

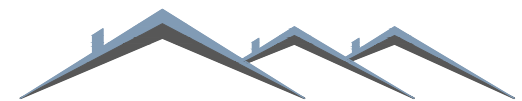

Blackrock Architecture Ltd

Architectural & Planning Consultants

Unit 42 Canterbury Innovation Centre Canterbury Kent CT2 7FG

T: 01227 281743 M: 07771 616348 E: info@blackrock-architecture.co.uk

Project  
43 East Street, Faversham

Drawing Title  
Proposed plans



Client  
/

Scale  
1:100 @ A3

Drawing No.  
1991/06 B