



1.8m Timber Panel Fence Elevation  
1 : 20

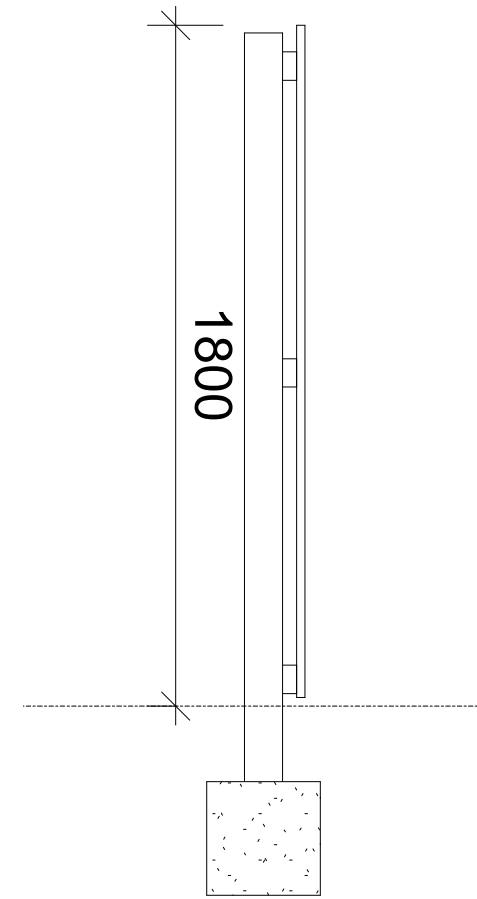

1.8m Timber Panel Fence Section  
1 : 20

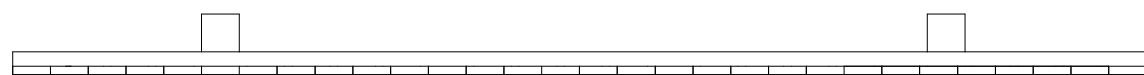

1.8m Timber Panel Fence Plan  
1 : 20

REV	DATE	BY	AMENDMENTS
James Pease   Architectural Technologist Bsc(Hons)  Sheffield Email: JPArchitecture1@Outlook.com			
DATE:		SCALE A3:	DRAWN BY:
03/10/23		1 : 20	JP
DWG TITLE: 1.8m Timber Panel Fence			
ADDRESS: 464 Shadwell Lane, LS17 8BA			
CLIENT: Fellerman			
DRWG No:			REV:
SL/TPF		/ 01	