




Drawing Legends & Notes:

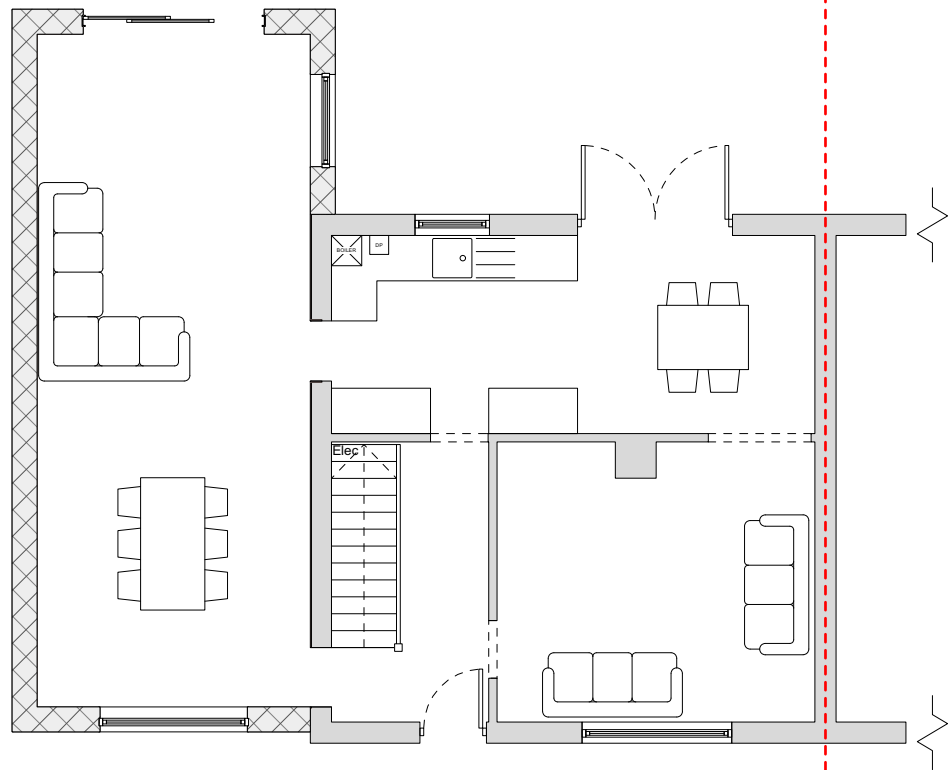


Ground Floor

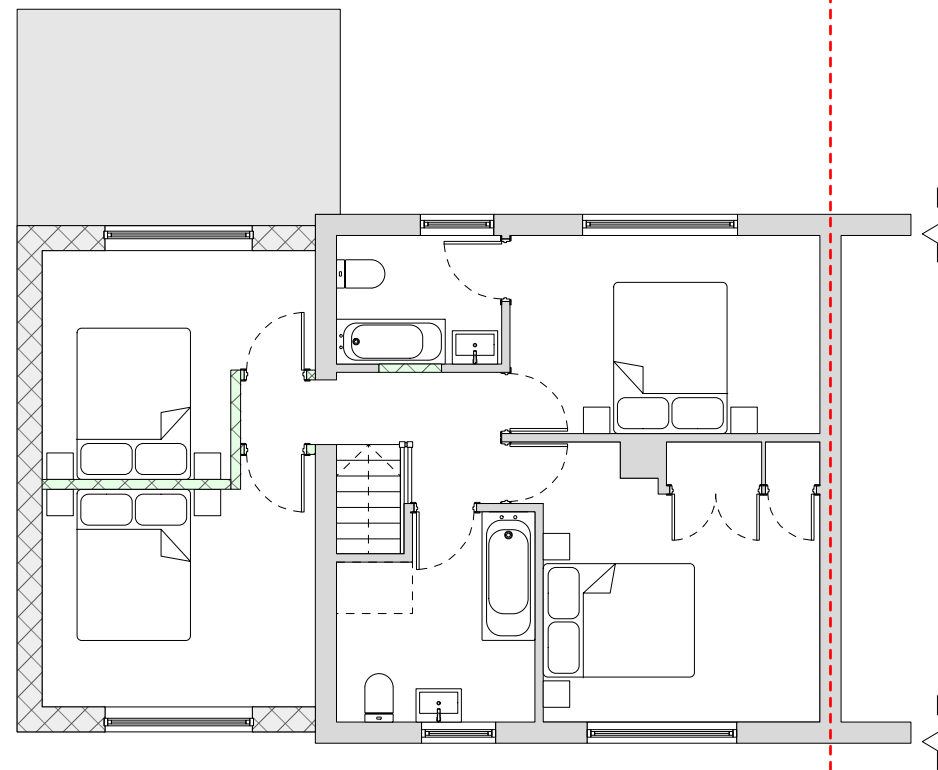

First Floor

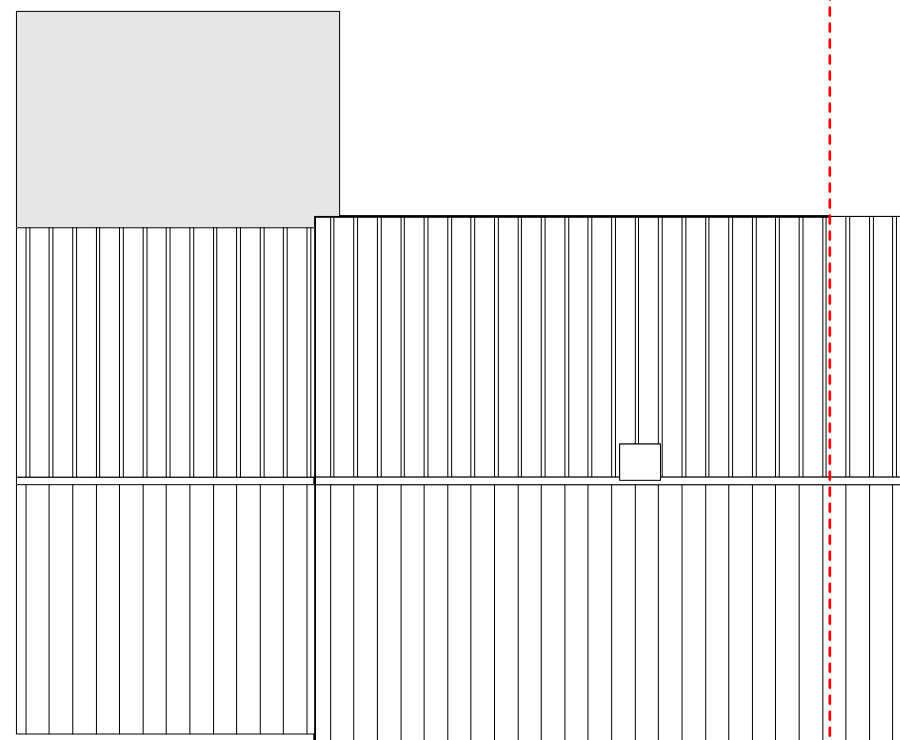

Roof

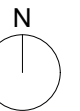

title Plans, as existing





date August 2023	project no. GA 2237	rev
stage Planning	sheet no. 004	N.A

All dimensions are to be checked on site prior to the commencement of work and any discrepancies are to be reported to the principle designer. This drawing is the copyright of Gibson Architecture Limited and may not be reproduced without permission.

Drawing Legends & Notes:

Existing Materials

- Walls - Painted Render/Cladding
- Roof Tiles - Concrete Pantiles
- Rainwater Goods - uPVC
- Windows - uPVC
- Doors - uPVC

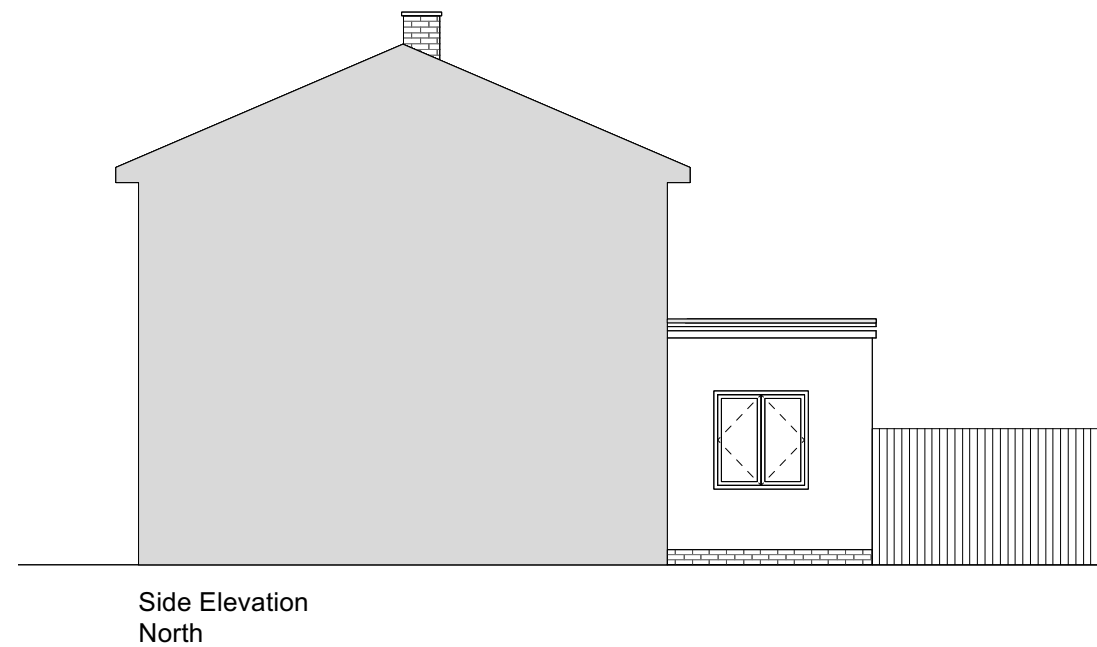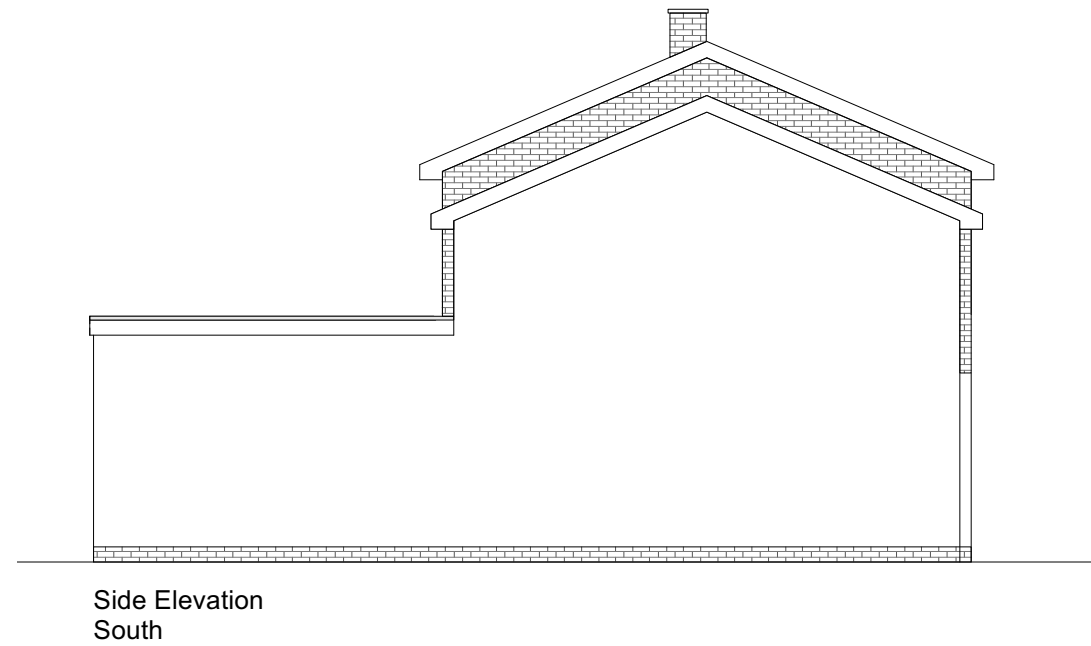


title Elevations , as existing




date	August 2023	project no.	GA 2237	rev
stage	Planning	sheet no.	005	N.A

All dimensions are to be checked on site prior to the commencement of work and any discrepancies are to be reported to the principle designer. This drawing is the copyright of Gibson Architecture Limited and may not be reproduced without permission.


Drawing Legends & Notes:

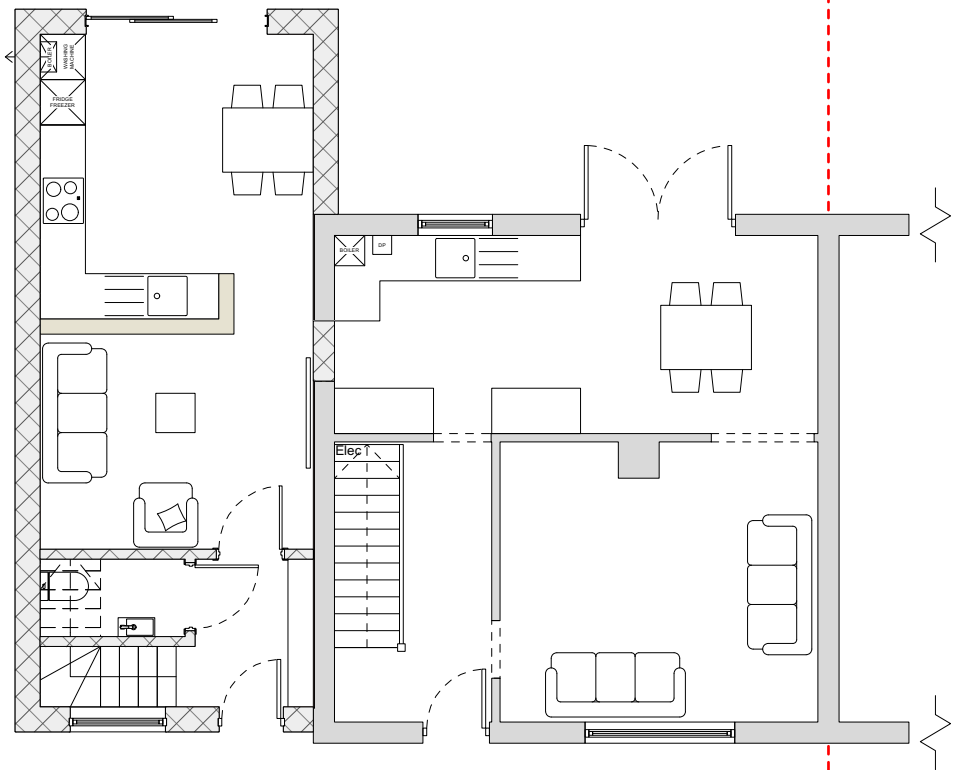


Ground Floor

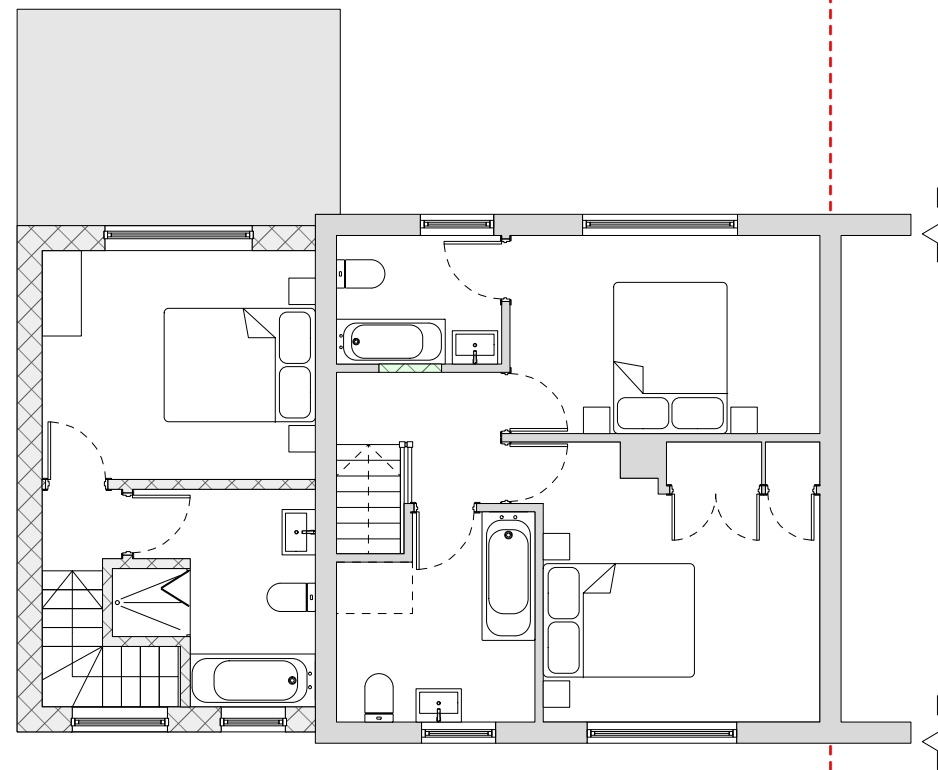


First Floor

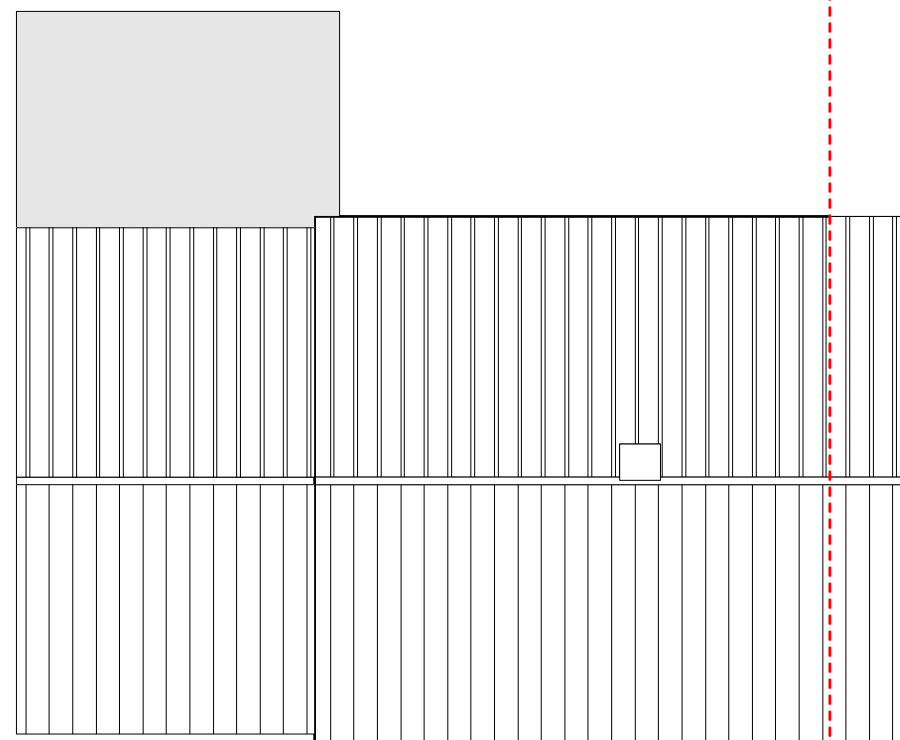

Roof

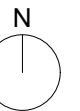

title Plans, as proposed

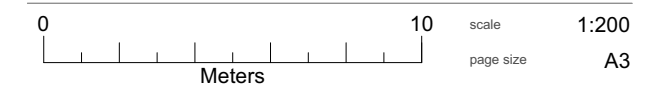



date	August 2023	project no.	GA 2237	rev
stage	Planning	sheet no.	006	N.A

All dimensions are to be checked on site prior to the commencement of work and any discrepancies are to be reported to the principle designer. This drawing is the copyright of Gibson Architecture Limited and may not be reproduced without permission.

Drawing Legends & Notes:

Existing Materials

- Walls - Painted Render/Cladding
- Roof Tiles - Concrete Pantiles
- Rainwater Goods - uPVC
- Windows - uPVC
- Doors - uPVC

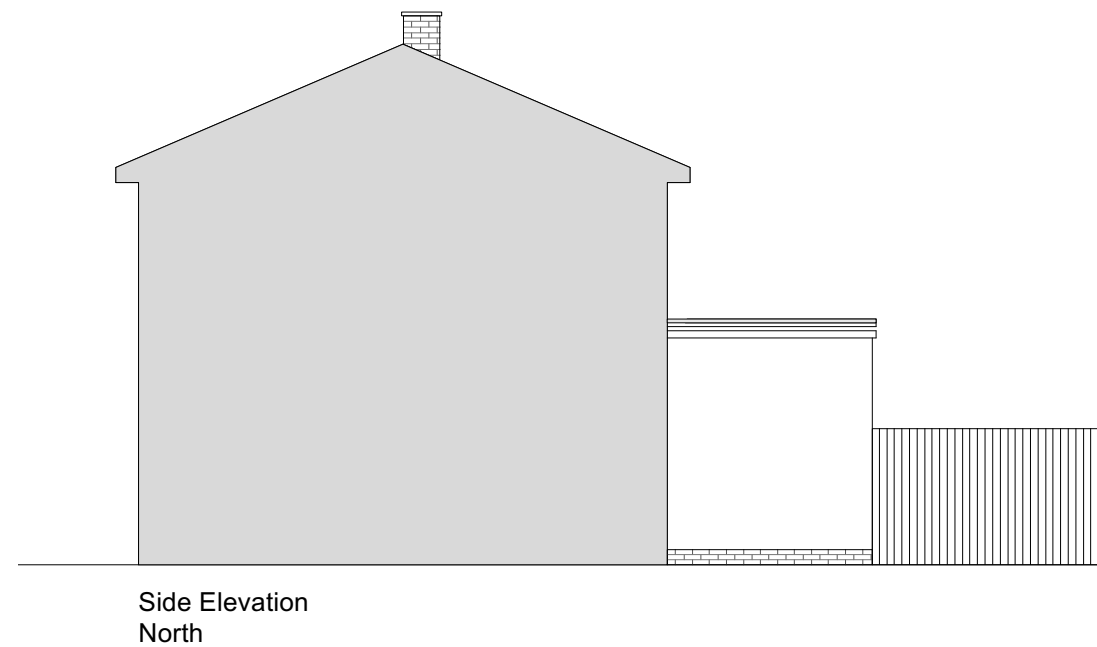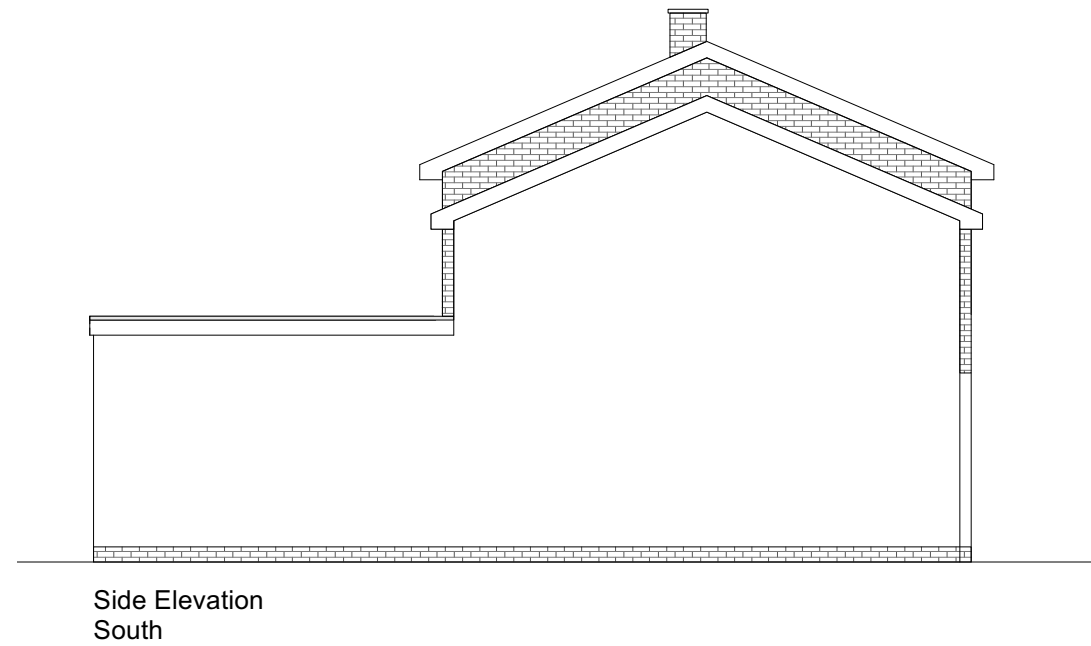

title Elevations , as proposed

0 5 scale 1:100
 Meters page size A3

date August 2023	project no. GA 2237	rev
stage Planning	sheet no. 007	N.A

All dimensions are to be checked on site prior to the commencement of work and any discrepancies are to be reported to the principle designer. This drawing is the copyright of Gibson Architecture Limited and may not be reproduced without permission.