


01 - D0.01/01 Head and Cill Detail

Location: Garage Door

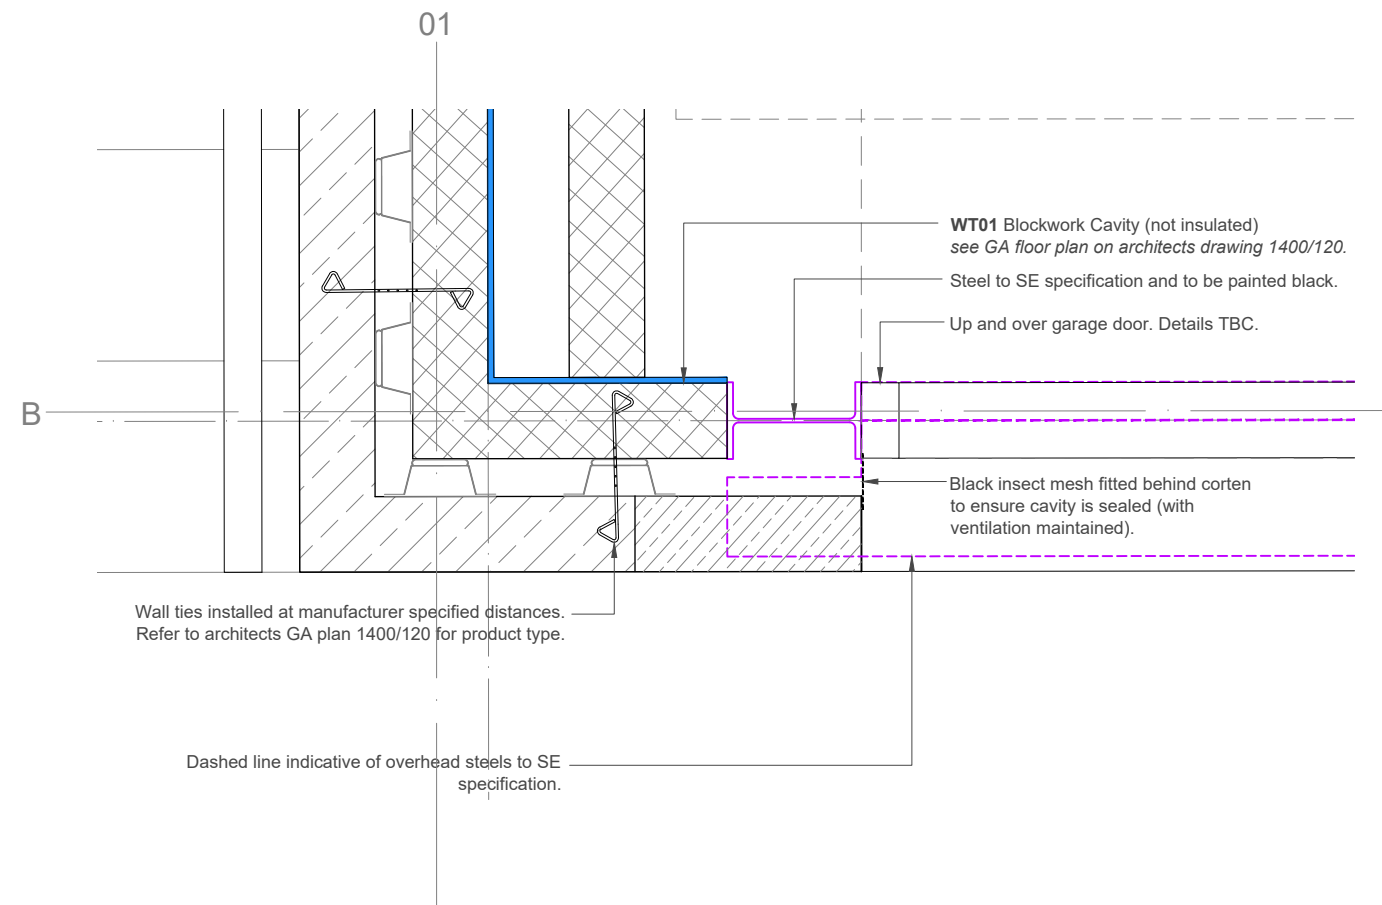

02 - D0.01/01 Jamb Detail

Location: Garage Door



orme

1, 55 Craigfoot

revision
A - updated to comments

drawn/check date
HB/SC 24.10.23

title
Door Details
date
10.10.22
scale
1:10 @ A3
drawn/checked
HB/SC
drg
1400/430 rev A

Building Control

The title, copyright and confidential information in this document belongs to Orme Limited, all rights reserved. All dimensions to be checked on site before work commences and any discrepancies reported to the Architect immediately. This drawing is to be read in conjunction with other documents issued by the Architect.