



PROPOSED ELEVATIONS

This drawing has been produced for the purposes of obtaining planning permission and building regulation approval only
 All dimensions are to be checked on site prior to work commencing and any discrepancies reported
 This drawing to be read in conjunction with General Specification
 This drawing to be read in conjunction with relevant structural engineer Details and Design Calculations sheets

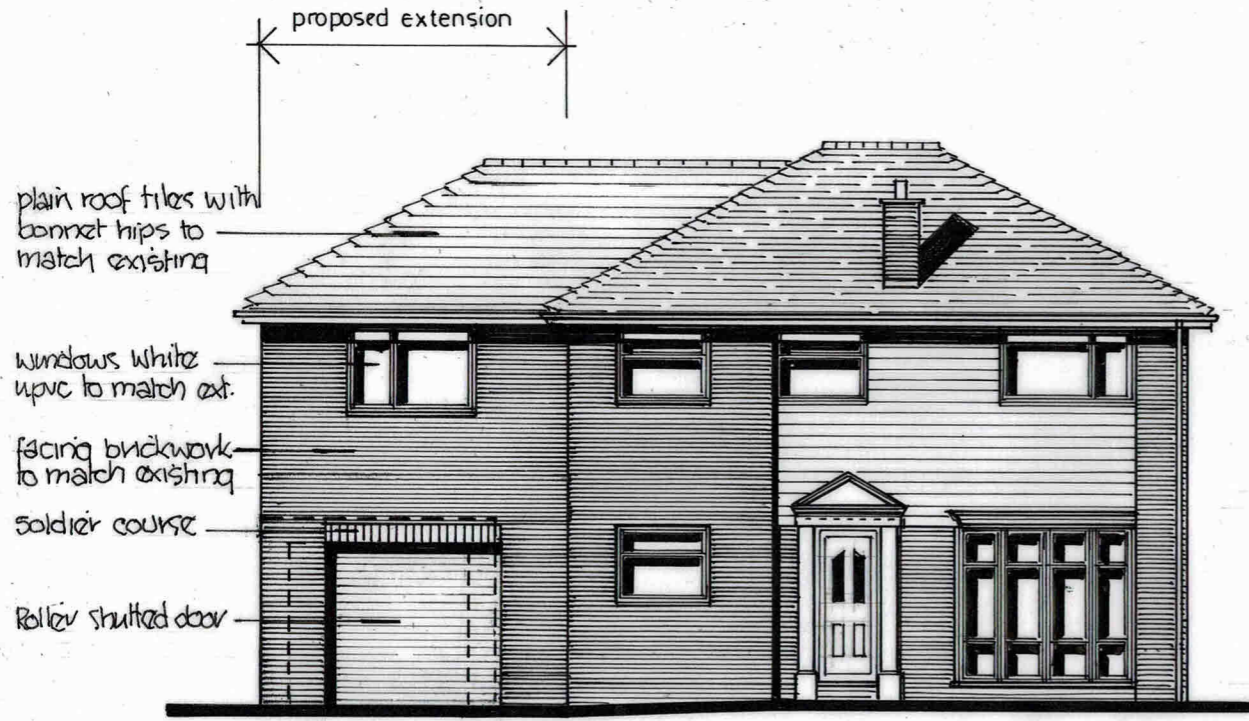


FRONT ELEVATION north 1:100

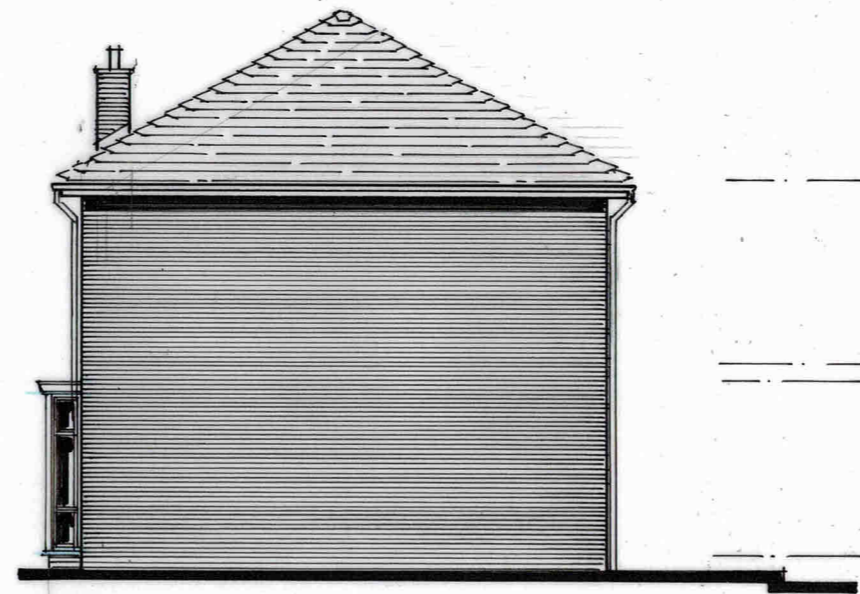


SIDE ELEVATION west 1:100



REAR ELEVATION south 1:100

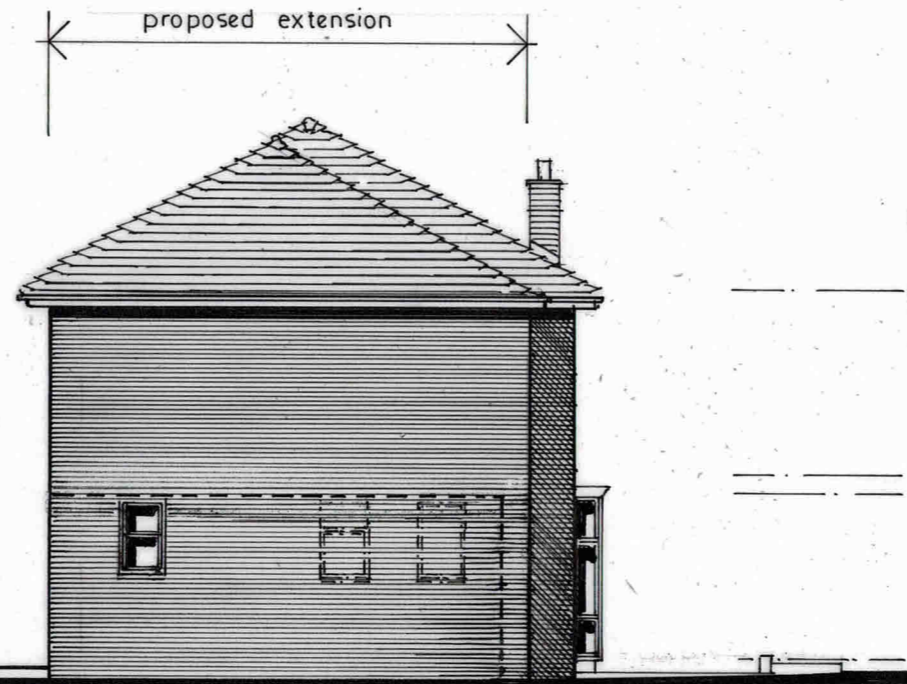

SIDE ELEVATION east 1:100

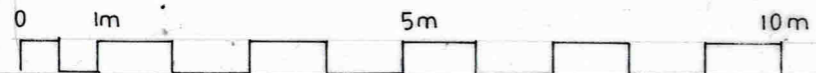

47 Imperial Drive Warden Sheerness ME12 4SD

proposed elevations

1:100@A3	drg no	rev.
06/10/2023	2023-118-06	

do not scale from this drawing except for planning purposes