




Materials Legend

Bricks






-  B1 Tuscan Red Multi - Dark Red
-  B2 Cedarwood Multi or Corbridge Light - Stock Red
-  B3 New Ivanhoe Cream or TM Weathered Cream - Buff

Feature Brick

Refer to house type planning drawings for dwellings with brick detailing.

Roof Tiles

Note - Ridge Tiles to Match Main Tiles (Unless otherwise stated)

-  R1 Forticrete - SL8 - Red
-  R2 Forticrete - SL8 - Grey
-  R3 Imery Clay Tile or Forticrete Gemini - Slate or Sandsoft 20/20 - Antique Slate
-  R4 Imerys Clay Tile - Burnt Red
-  Weather Boarding

Weather Boarding Colours

- BD1 - JamesHardie - Arctic White
- BD2 - JamesHardie - Light Mist
- BD3 - JamesHardie - Iron Grey

Fascias & Soffits

Grey UPVC

Windows & French Doors


Grey UPVC

Doors

Garage Doors - Black
Front Doors - Black

Rainwater Goods

Black UPVC

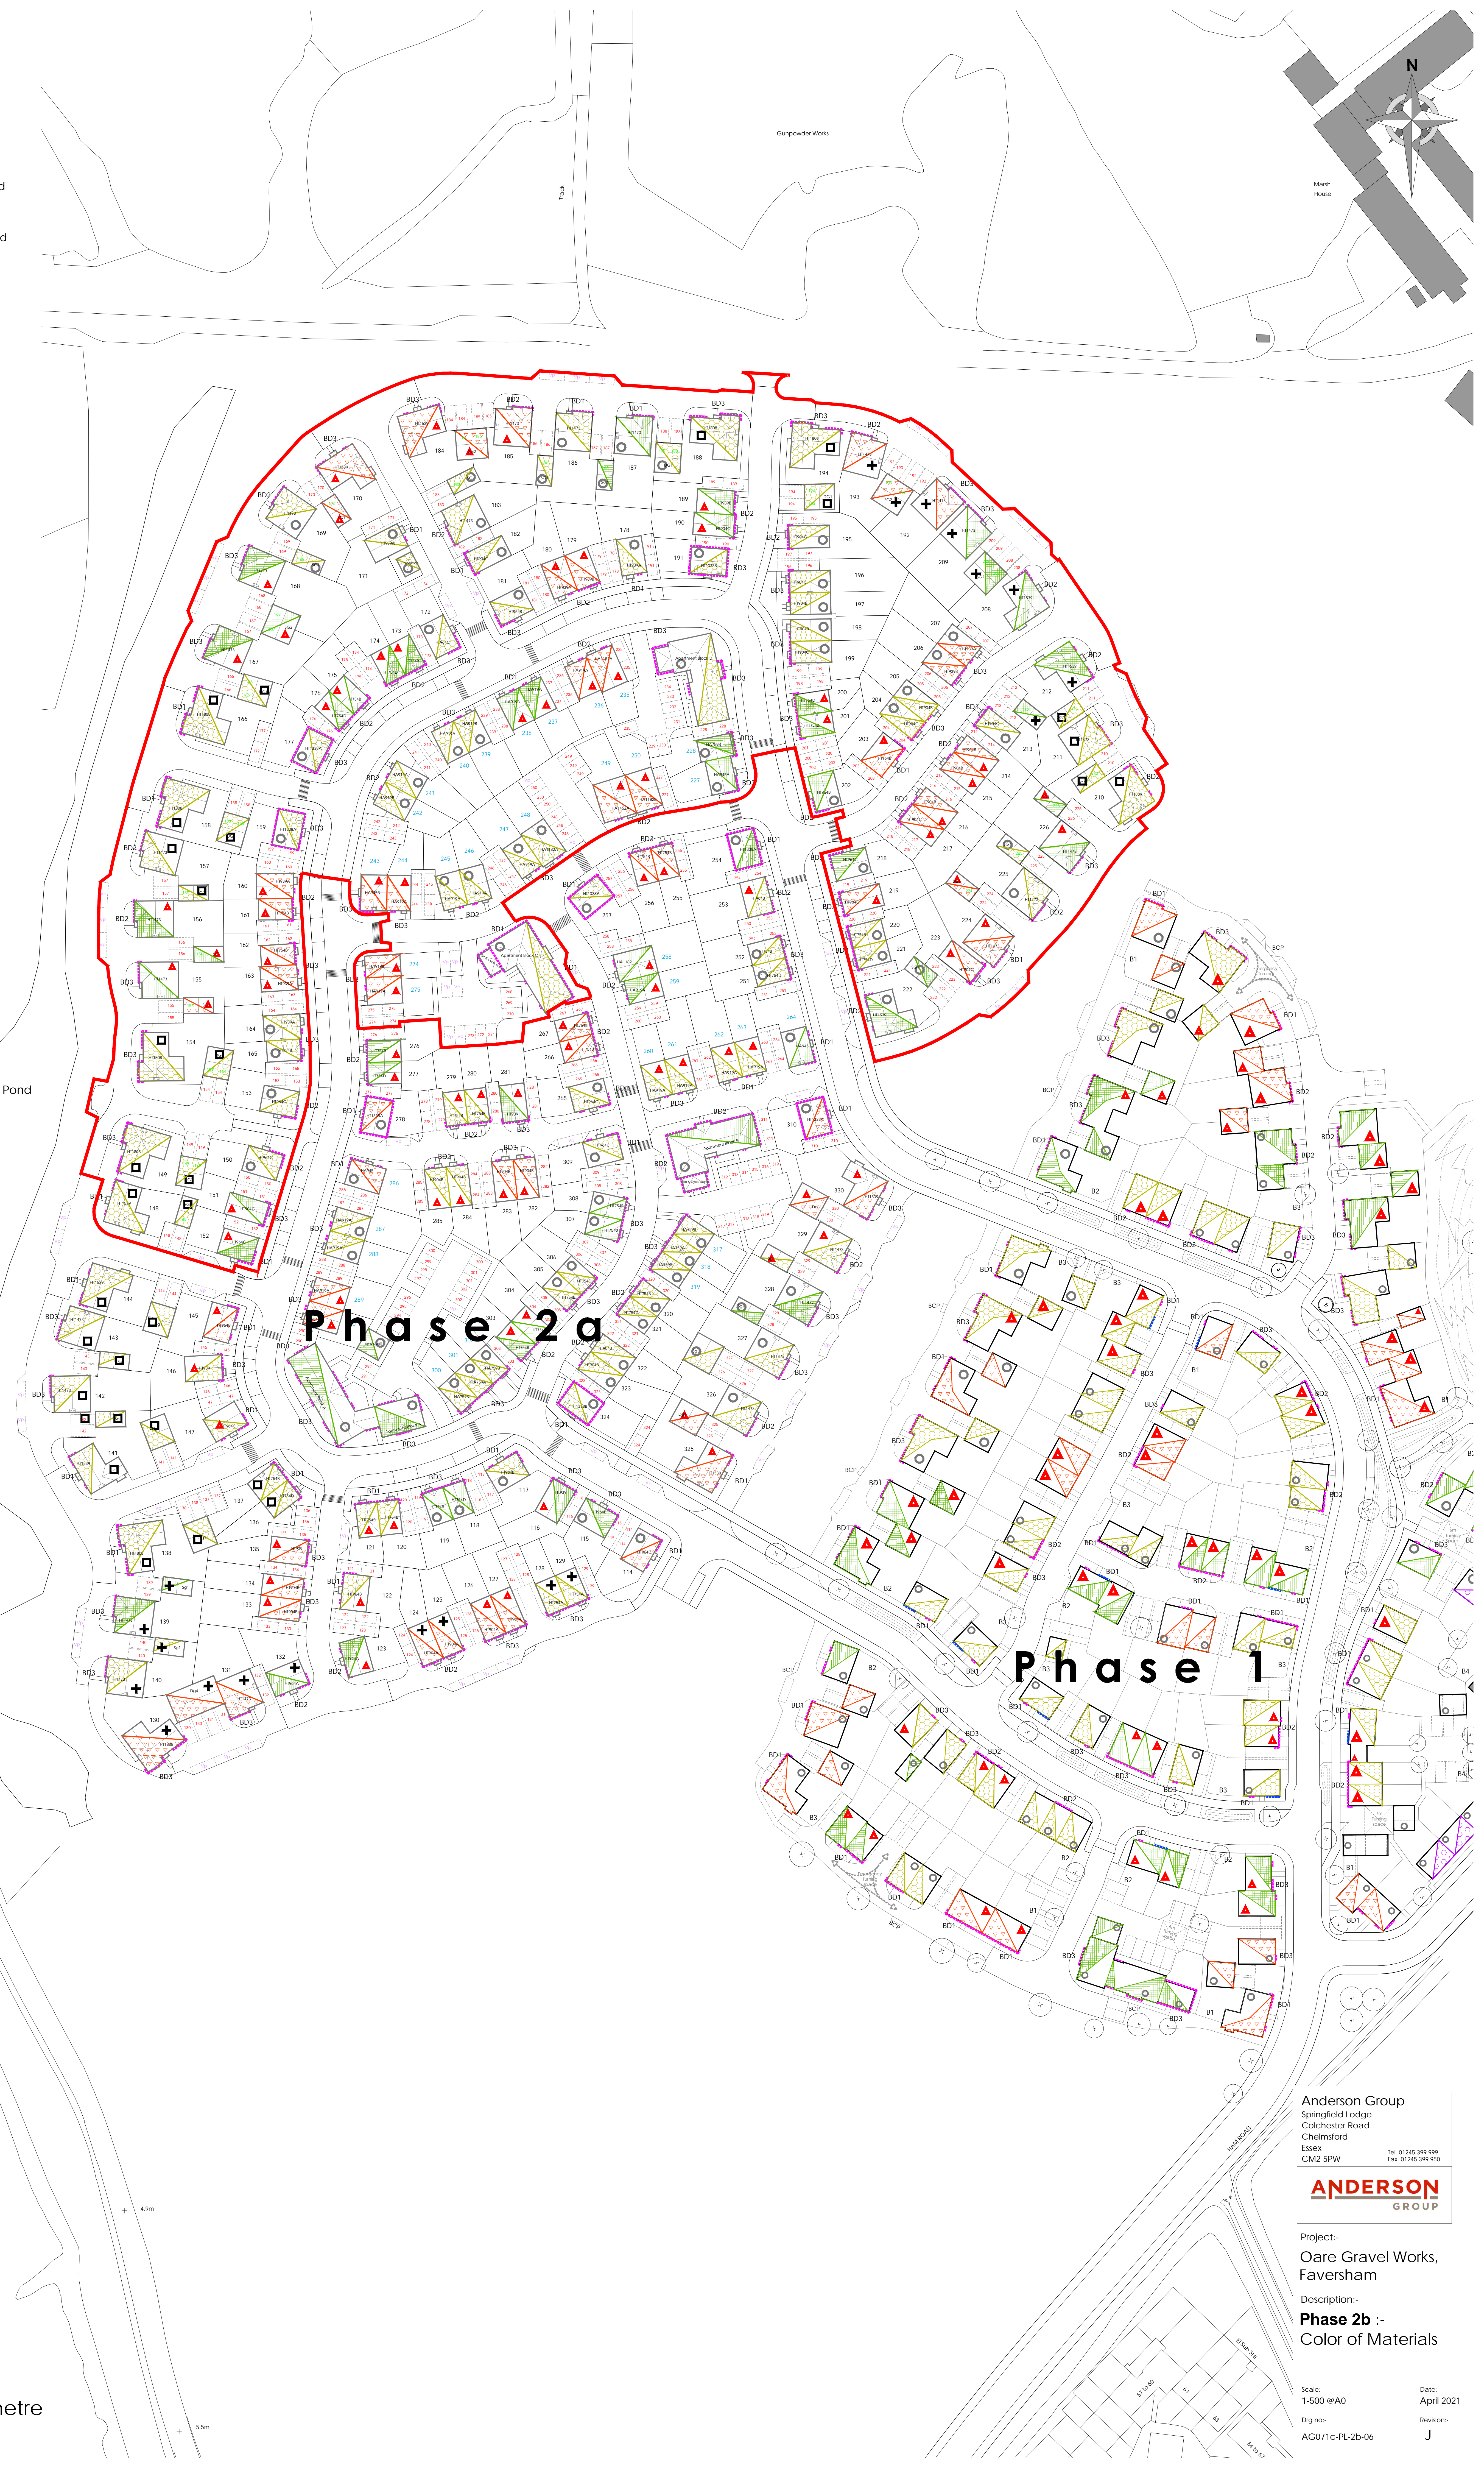

Phase 2a

Phase 1



Anderson Group
Springfield Lodge
Colchester Road
Chelmsford
Essex
CM2 5PW
Tel: 01245 399 999
Fax: 01245 399 990



Project:-
Oare Gravel Works,
Faversham
Description:-
Phase 2b :-
Color of Materials

Scale:-
1:500 @A0
Date:-
April 2021
Dwg no.-
AG071c-PL-2b-06
Revision:-
J