


THE FIELD BARN WOODGATE LANE BORDEN.

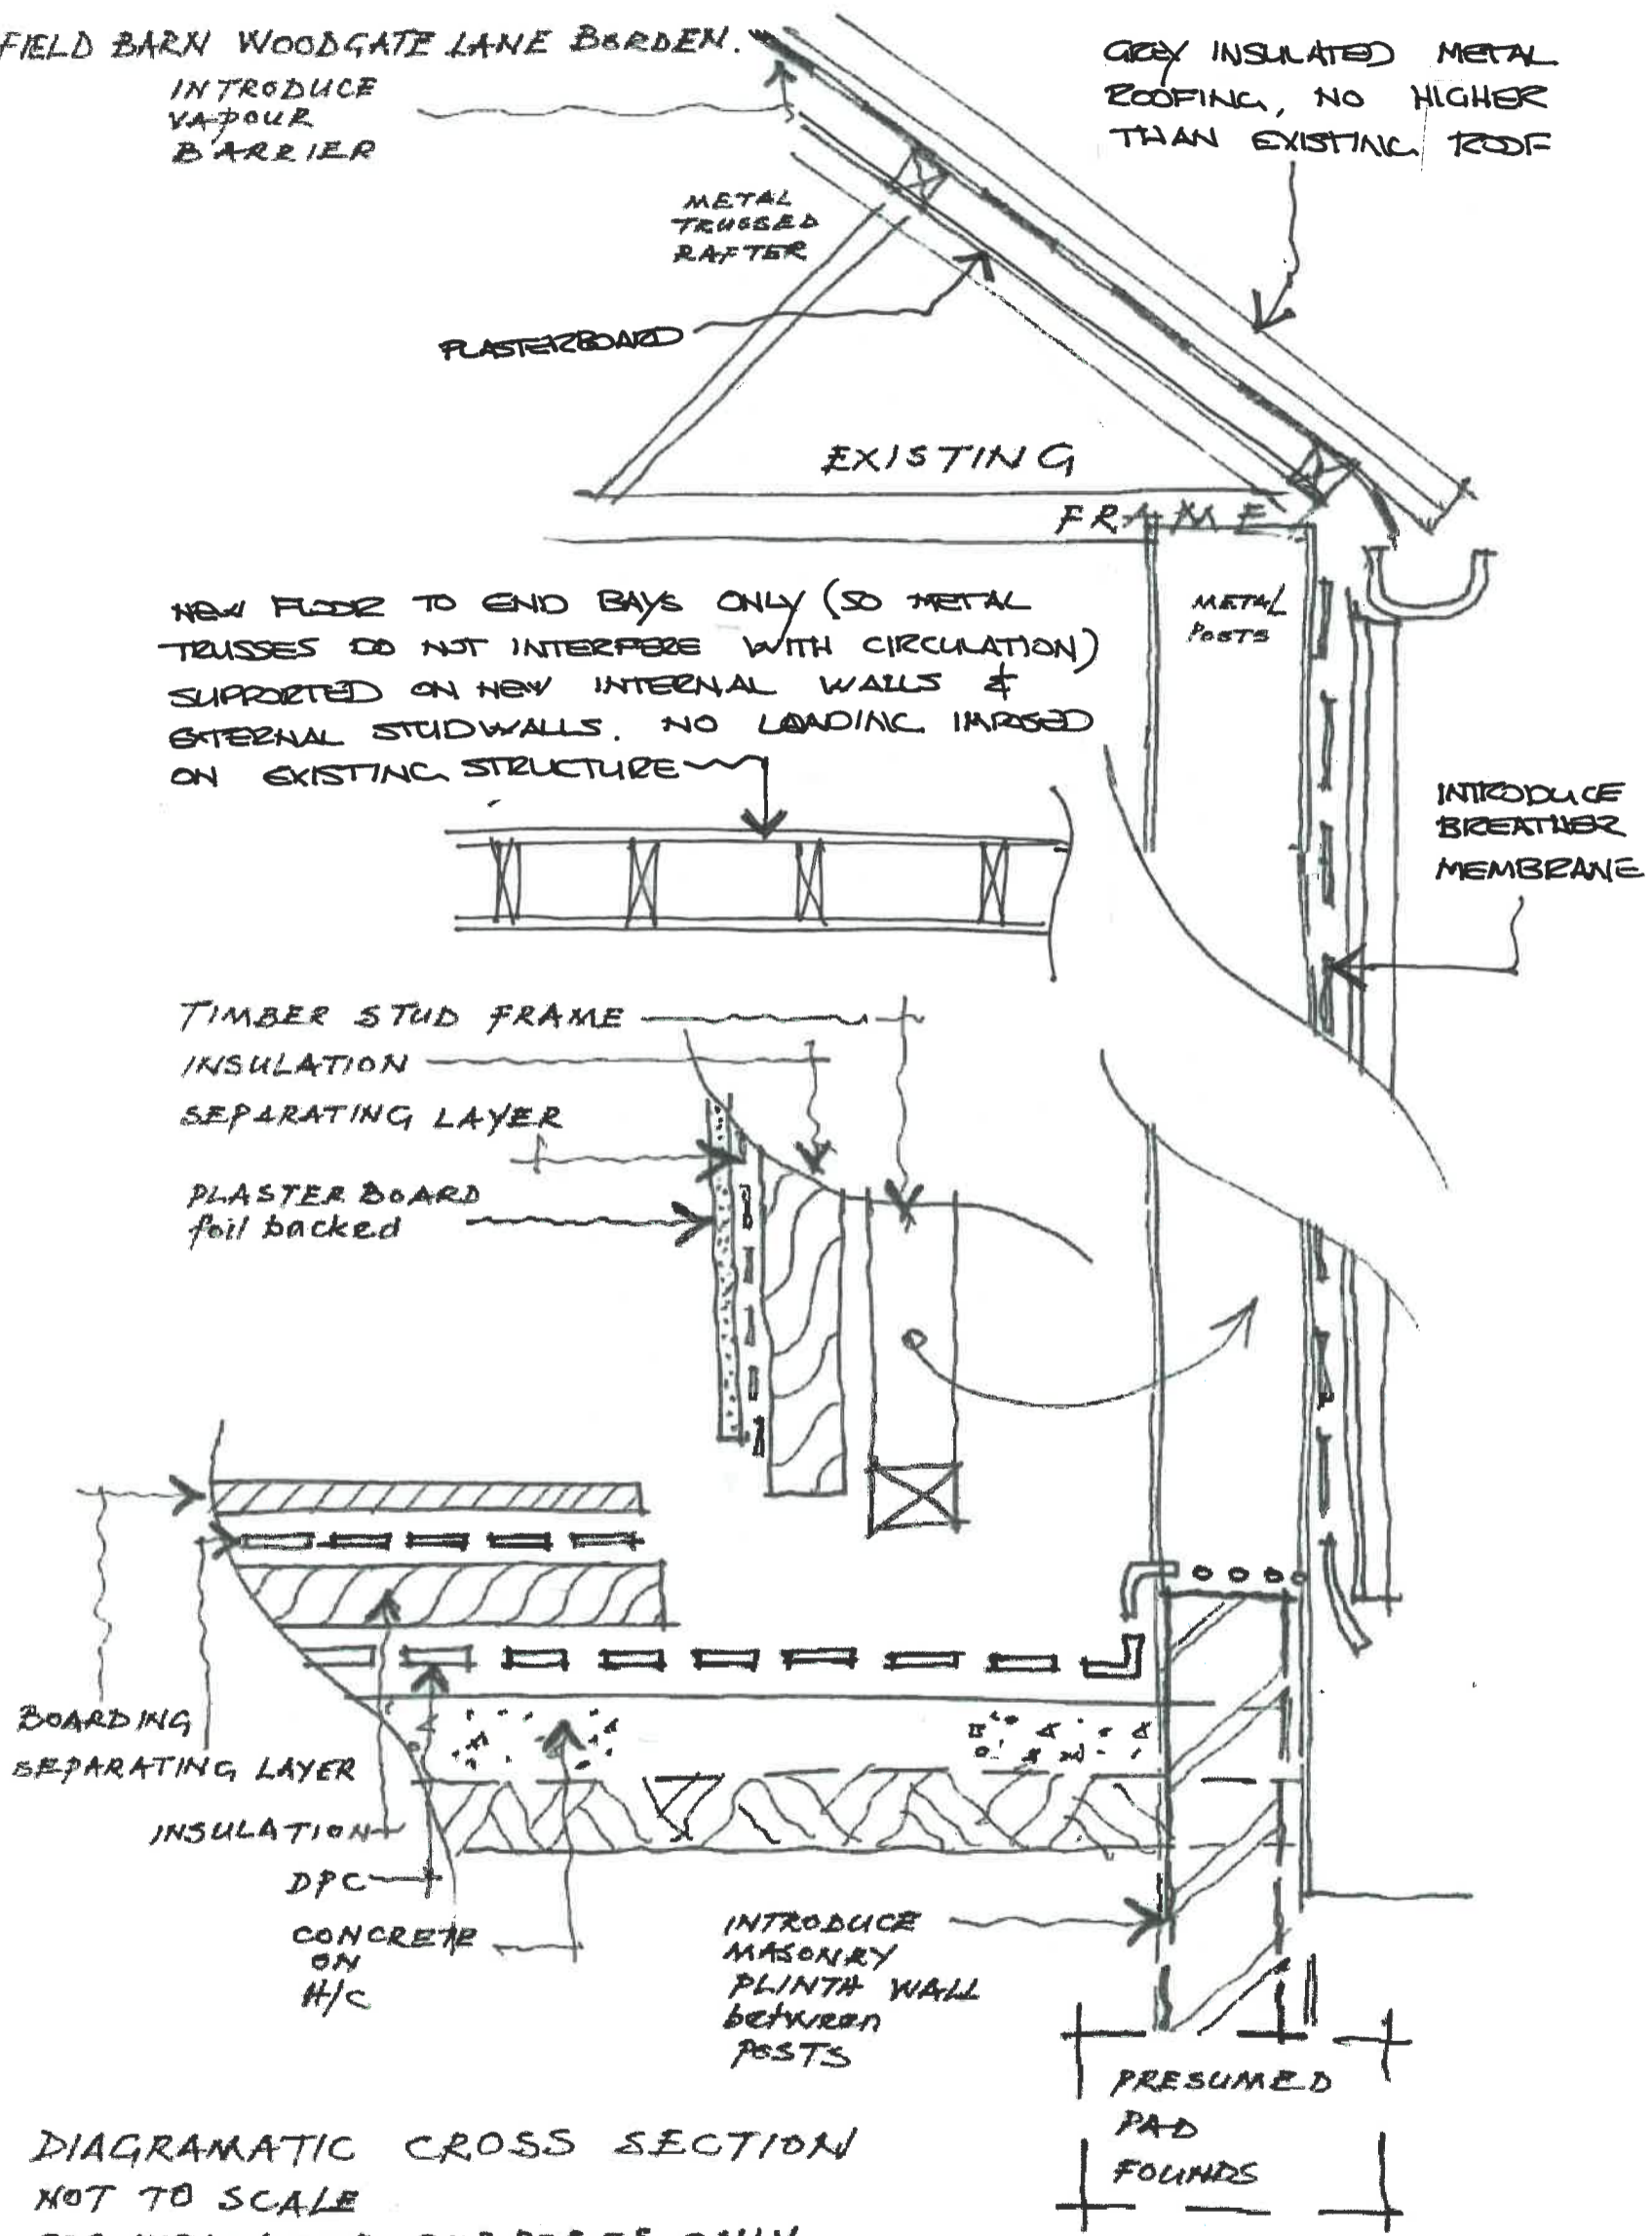

DIAGRAMATIC CROSS SECTION
 NOT TO SCALE
 FOR INDICATIVE PURPOSES ONLY