


PLAN AT GROUND FLOOR LEVEL.

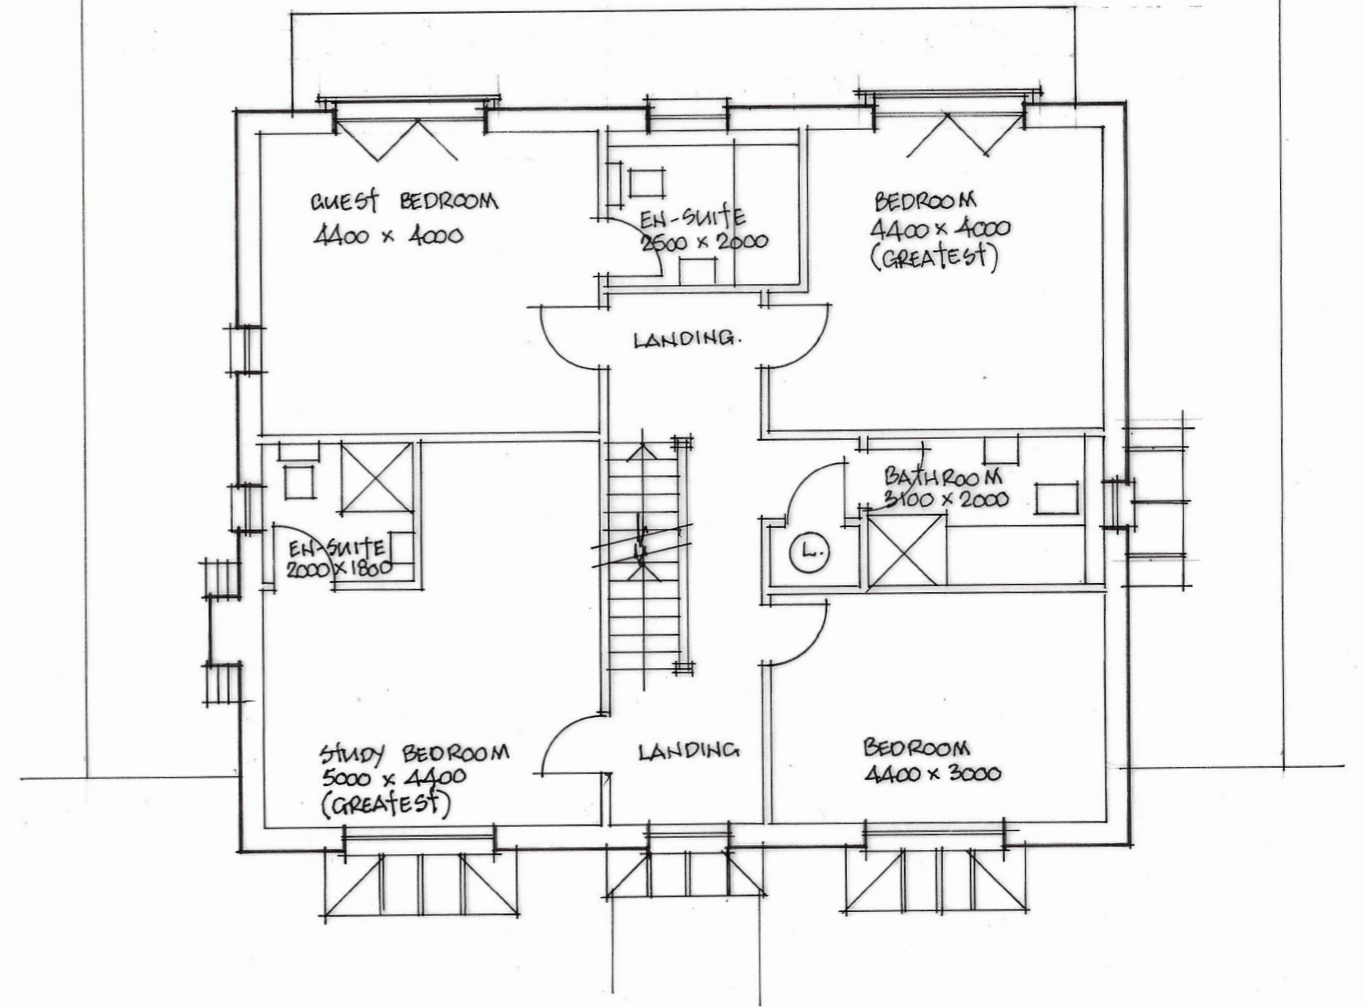


PLAN AT FIRST FLOOR LEVEL.

REVISION A - FLAT ROOF SHOWN TO G.F REAR EXTENSION  
 BI-FOLD DOORS / JULIETTE BALCONIES SHOWN  
 TO REAR BEDROOMS AT FIRST FLOOR

**CLIENT:** N SHAW  
**PROJECT:** DEMOLITION OF EXISTING DWELLING AND DOUBLE GARAGE. ERECTION OF 2 NO. DETACHED DWELLINGS WITH GARAGING AND PARKING SPACES - 172 SCARBOROUGH DRIVE, MINSTER, SHEERNESS, KENT ME12 2LR

**DRAWING TITLE:** GROUND AND FIRST FLOOR PLANS  
**SCALE:** 1/100 (A3 SHEET SIZE)  
**DRAWING NO:** IMAC-23-06-SK03<sup>A</sup>

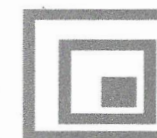

**IMAC designs**

tel no: 07771 967957  
 email: reception@imacdesigns.co.uk