


PLAN WITHIN MANSARD ROOF STRUCTURE (55° SLOPE)

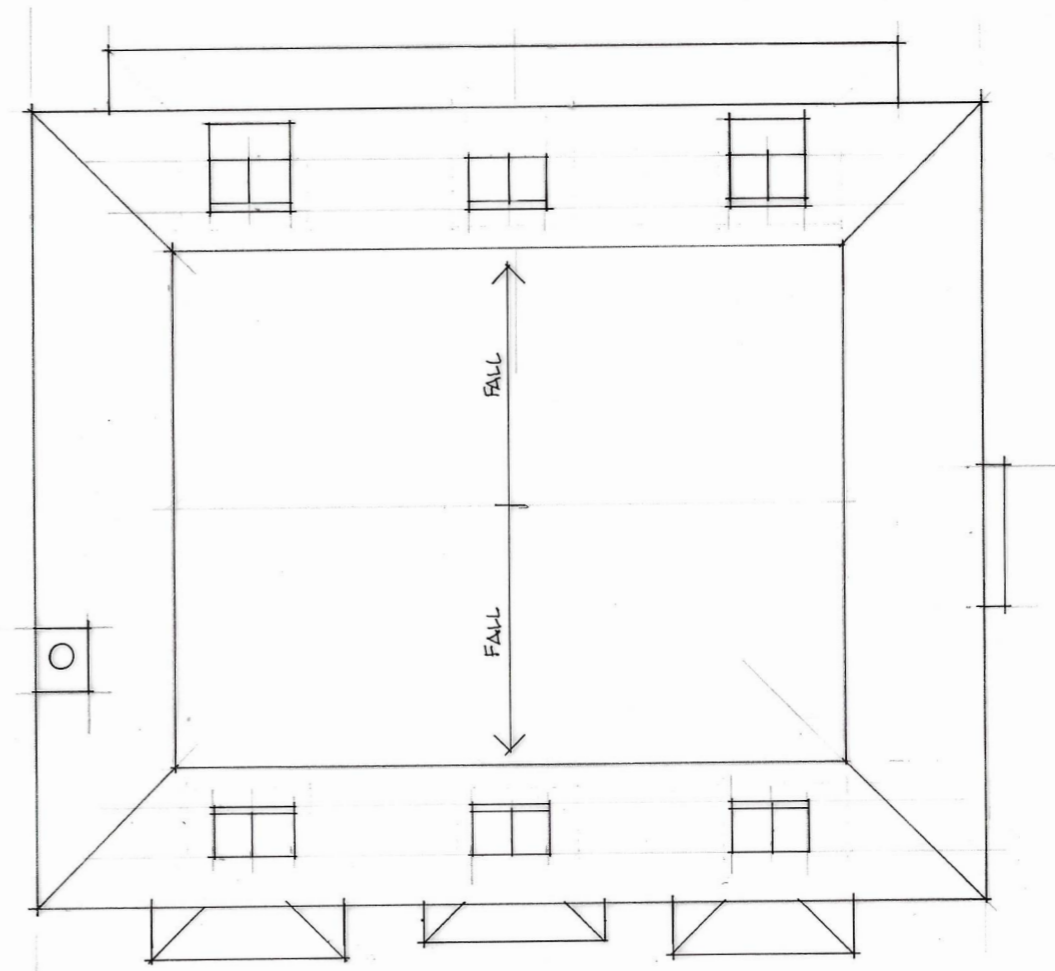

ROOF PLAN.

REVISION B - BALCONY ROOFLIGHTS SHOWN TO 2ND FLOOR
REAR ELEVATION - FLAT ROOF SHOWN TO
G.F. REAR EXTENSION

REVISION A - DORMER WINDOWS TO 2ND FLOOR
29-8-2023 REMOVED - VELUX ROOFLIGHTS SHOWN.



CLIENT: N SHAW
PROJECT: DEMOLITION OF EXISTING DWELLING AND
 DOUBLE GARAGE. ERECTION OF 2 NO. DETACHED
 DWELLINGS WITH GARAGING AND PARKING SPACES - 172
 SCARBOROUGH DRIVE, MINSTER, SHEERNESS, KENT ME12 2LR

DRAWING TITLE: ROOF SPACE PLAN AND ROOF PLAN
SCALE: 1/100 (A3 SHEET SIZE)
DRAWING NO: IMAC-23-06-SK04*B