


THIS DRAWING AND SPECIFICATIONS ARE THE PROPERTY OF THE PERFORMANCE WINDOW GROUP. THEY ARE ISSUED IN STRICT CONFIDENCE AND SHALL NOT BE REPRODUCED, COPIED OR USED AS THE BASIS FOR MANUFACTURING WITHOUT WRITTEN PERMISSION.

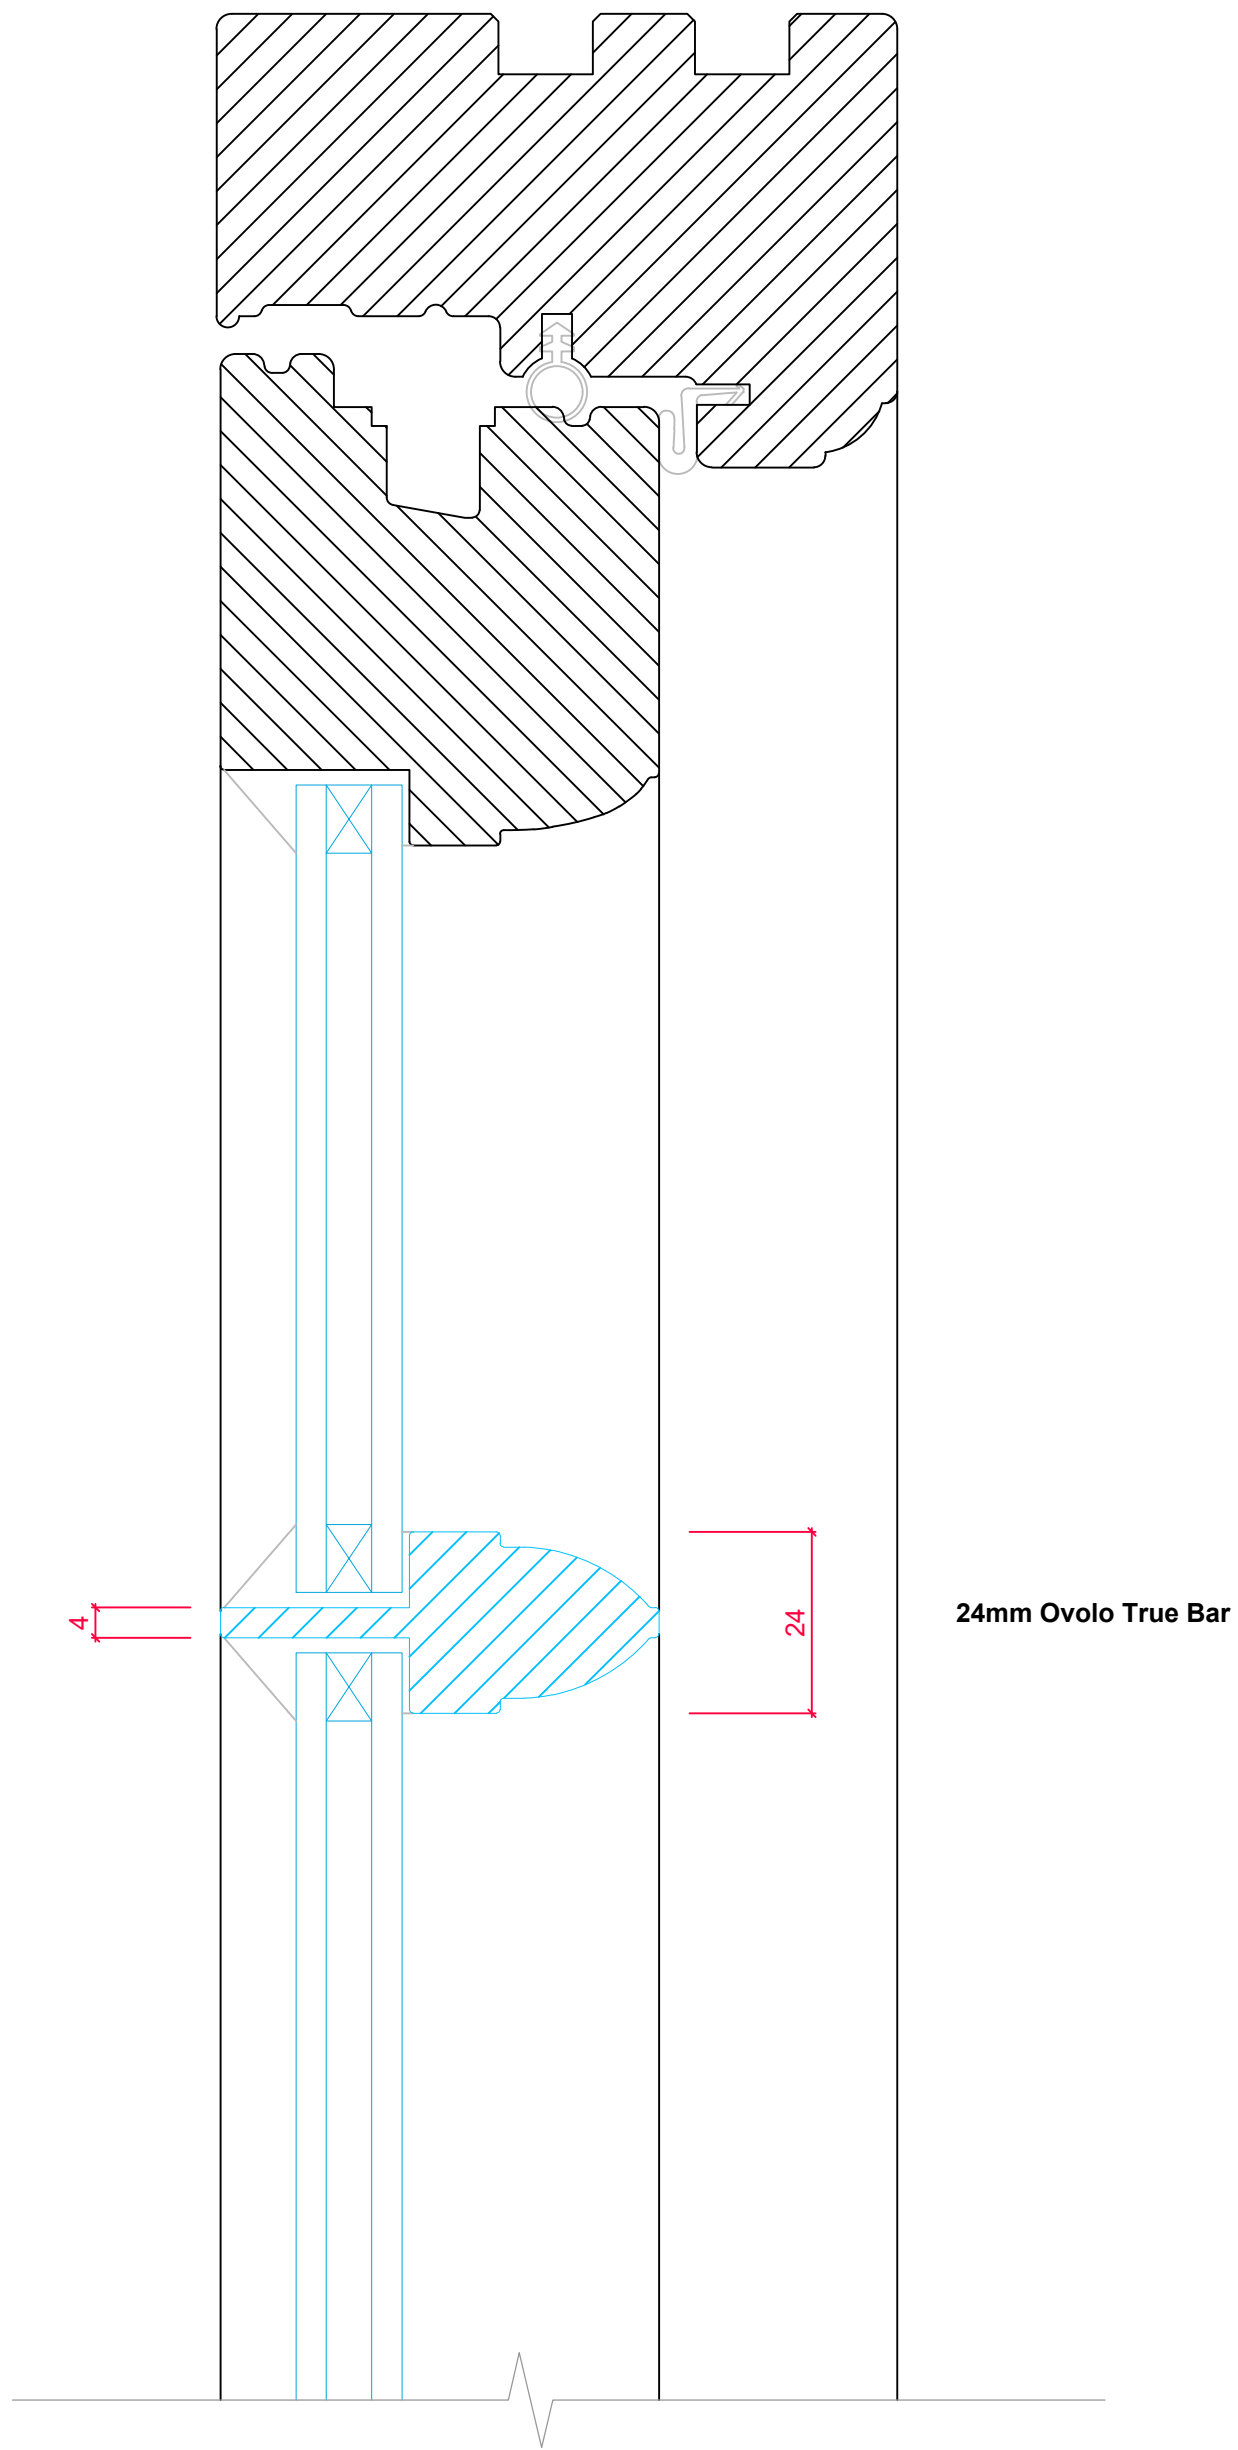

PRODUCT RANGE:	FLUSH CASEMENT (<i>Ovolo</i>) 14mm Narrow Cavity Unit
TITLE	VERTICAL SECTION DETAIL - OVOLO TRUE BAR DETAIL
REVA	
DRAWN BY:	PR
DATE DRAWN:	01/11/2023
SCALE:	1:1 @A3