




THIS DRAWING AND SPECIFICATIONS ARE THE PROPERTY OF THE PERFORMANCE WINDOW GROUP. THEY ARE ISSUED IN STRICT CONFIDENCE AND SHALL NOT BE REPRODUCED, COPIED OR USED AS THE BASIS FOR MANUFACTURING WITHOUT WRITTEN PERMISSION.

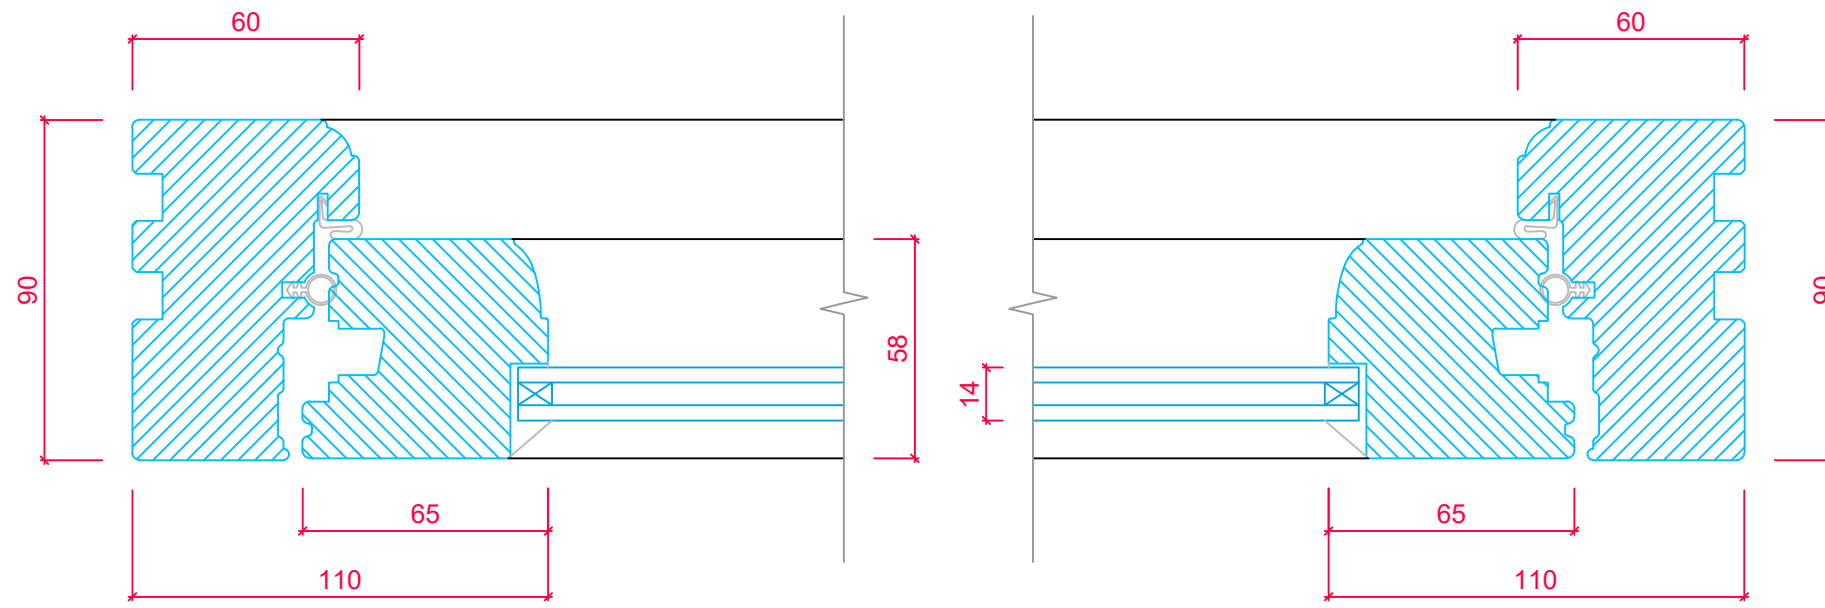

CASEMENT CROSS SECTION 'A-A'

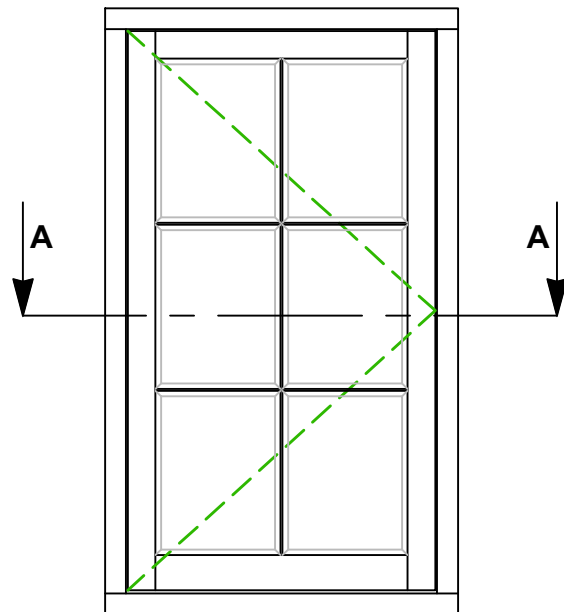

TYPICAL CASEMENT LAYOUT

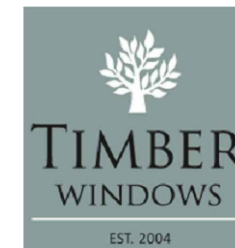

PRODUCT RANGE:		FLUSH CASEMENT (<i>Ovolo</i>) 14mm Narrow Cavity Unit	
TITLE		HORIZONTAL SECTION DETAIL - JAMBS	
DRAWN BY:	PR	DATE DRAWN:	01/11/2023
SCALE:	1:2/1:15@A3	REVA	