




THIS DRAWING AND SPECIFICATIONS ARE THE PROPERTY OF THE PERFORMANCE WINDOW GROUP. THEY ARE ISSUED IN STRICT CONFIDENCE AND SHALL NOT BE REPRODUCED, COPIED OR USED AS THE BASIS FOR MANUFACTURING WITHOUT WRITTEN PERMISSION.

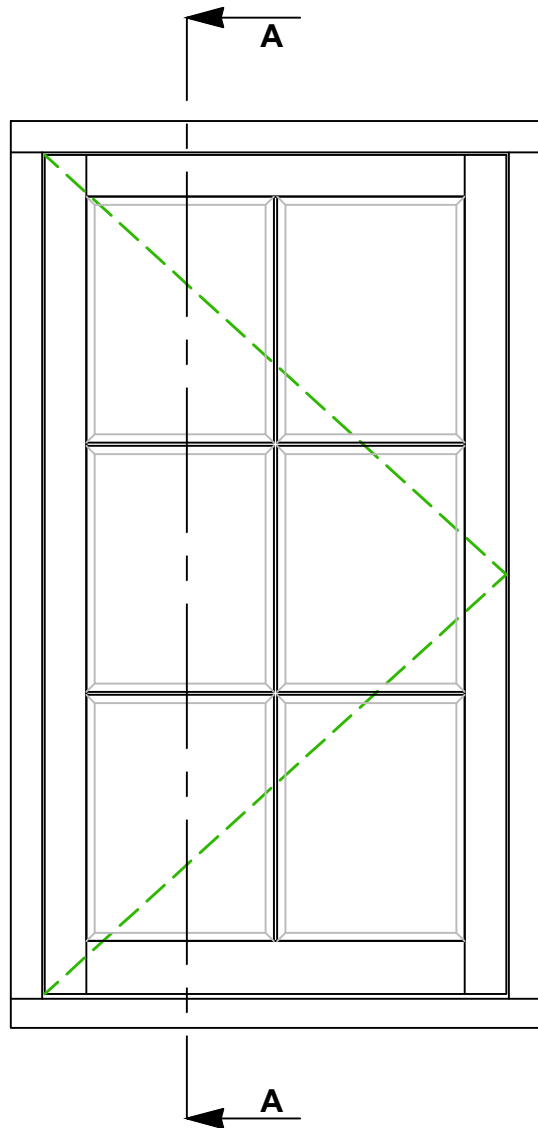

TYPICAL CASEMENT LAYOUT

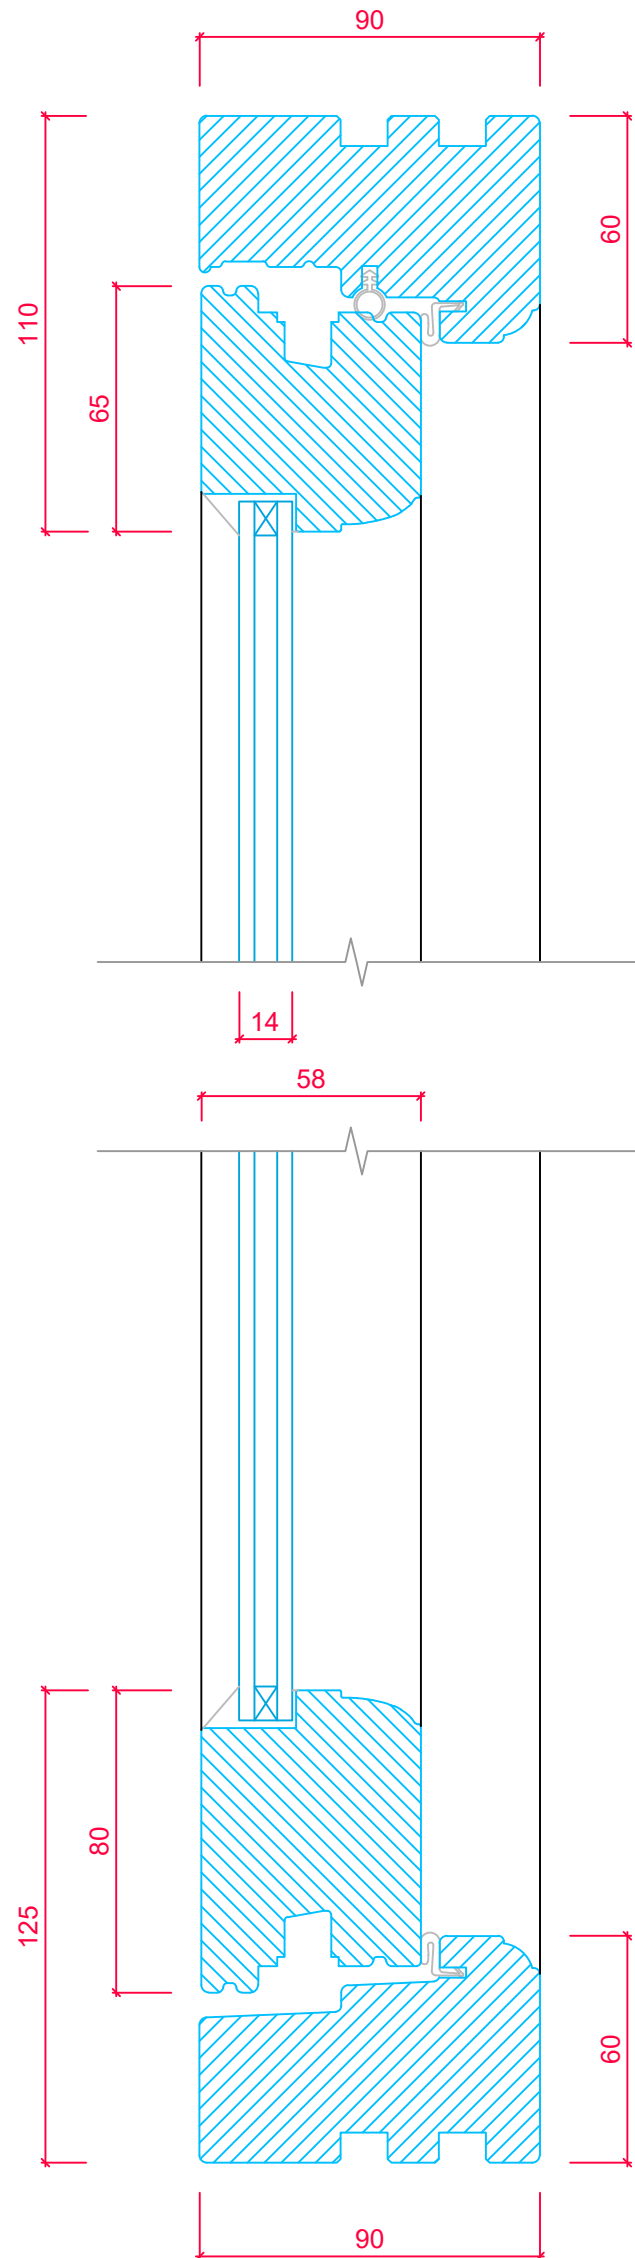

CASEMENT CROSS SECTION 'A-A'

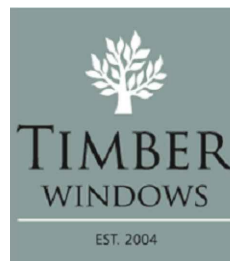

PRODUCT RANGE:		FLUSH CASEMENT (Ovolo) 14mm Narrow Cavity Unit		
TITLE		VERTICAL SECTION DETAIL - TOP AND BOTTOM RAIL		
DRAWN BY:	PR	DATE DRAWN:	01/11/2023	SCALE: 1:2/1:10@A3
				REVA