

Notes:

All dimensions are to be checked and verified on site and any discrepancies to be identified and reported.



Front Elevation





Side Elevation



Rear Elevation



Side Elevation

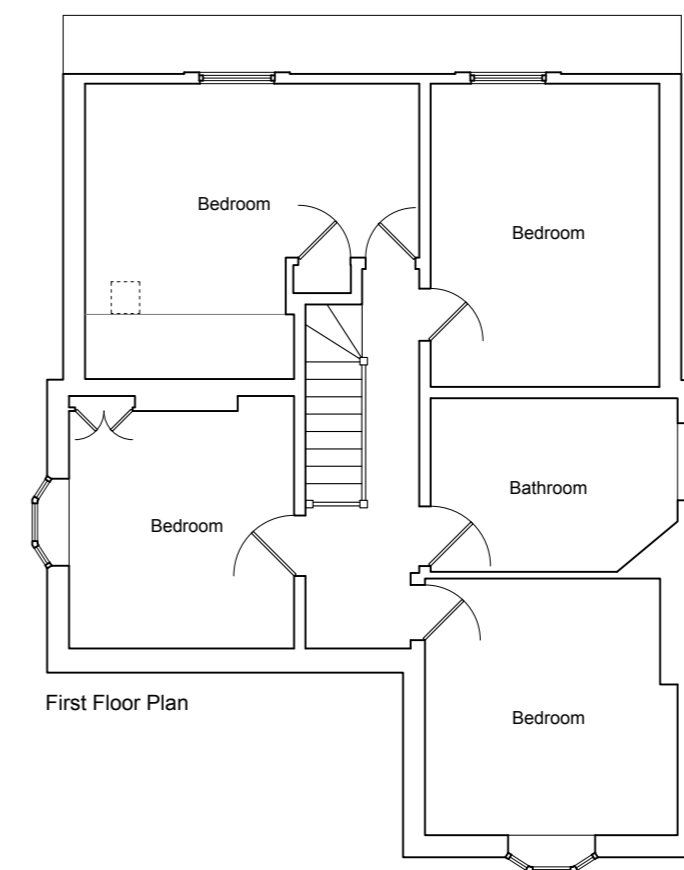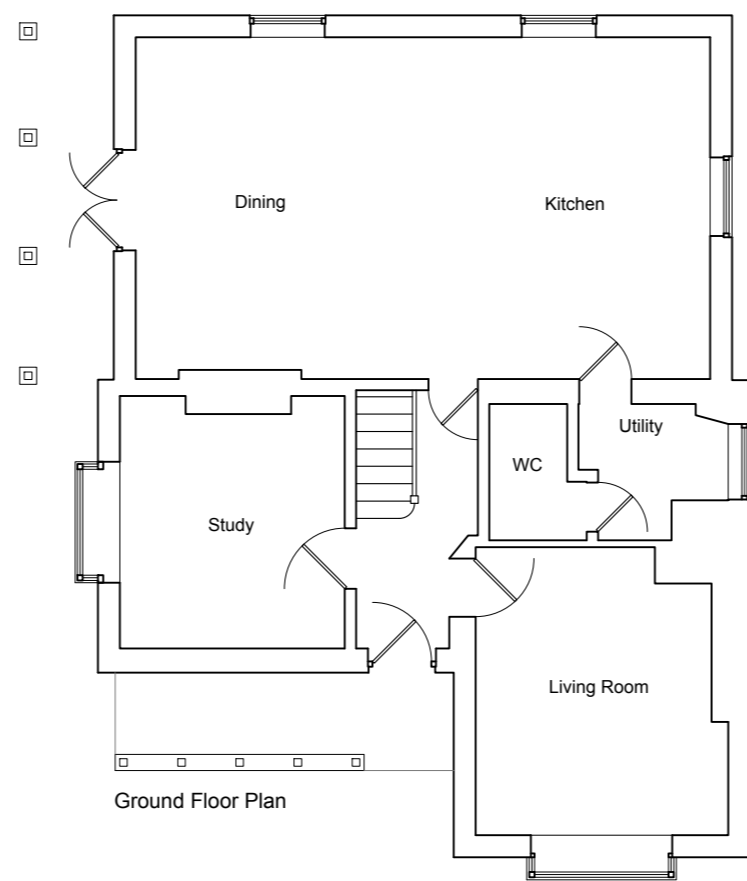

REV:	DESCRIPTION:	BY:	DATE:

**Lusted Design**

82 Eastbourne Road Mob: 07951279022  
Pevensey Bay  
BN24 6HS

SITE: South Lodge Gennings,  
Maidstone  
ME15 0QU

TITLE:  
Replacement Windows

DRAWING:  
Existing Plans and Elevations

SCALE AT A2: 1:100	DATE: Dec 2023	DRAWN: AH
PURPOSE: Planning	DRAWING NO: 2355/01	REVISION: A