

**PLANNING
 ISSUE**



Hydra
 Pork Lane
 Frinton-on-Sea
 Essex CO13 0JE

Site Plan
 Scale 1:1000

Existing Materials

Walls:


-Render above red brick plinth to West Elevation, red brick in stretcher bond elsewhere with buff brick detailing at West Elevation gable end.

Roof:

-Weathered grey/brown profiled concrete tiles.

Doors, windows, conservatory:

-All glazed white upvc.

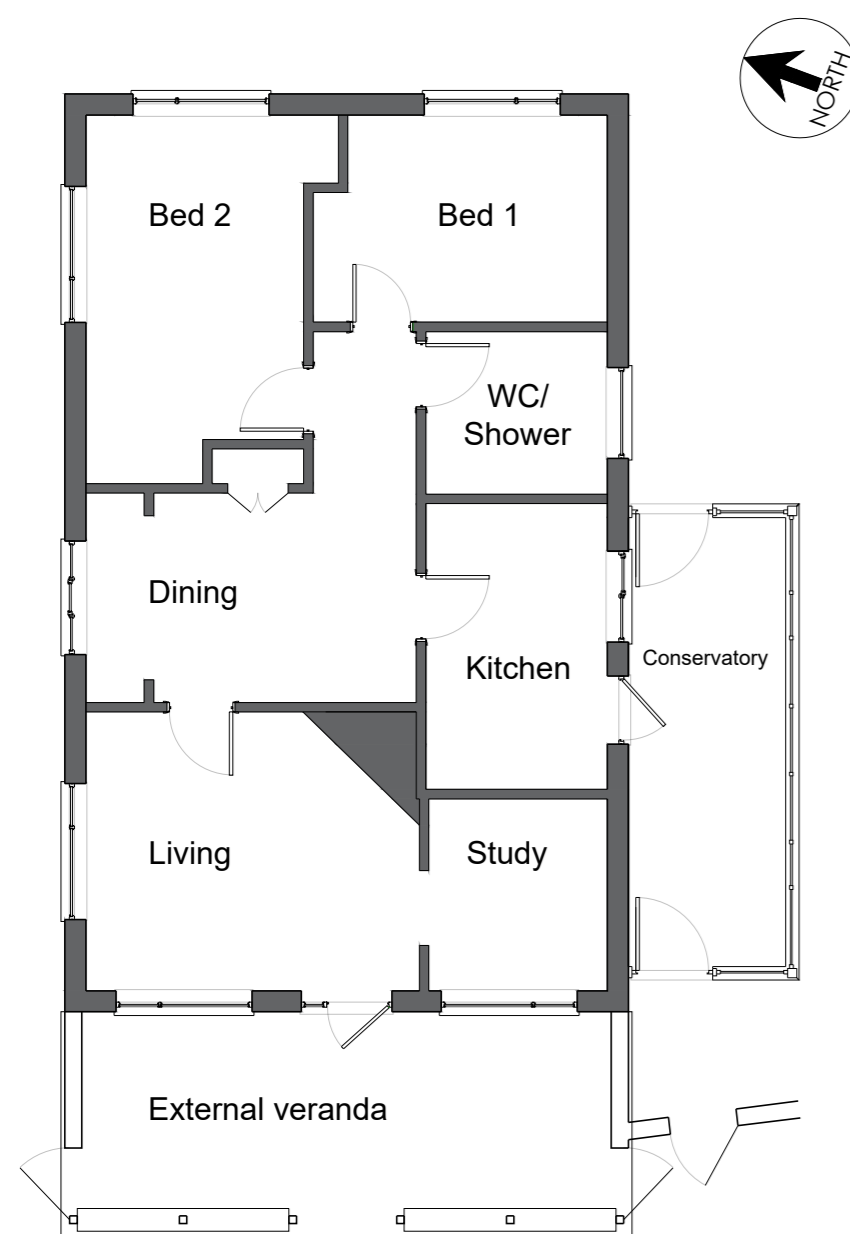


Existing Ground Floor Plan
 Scale 1:100




West



South

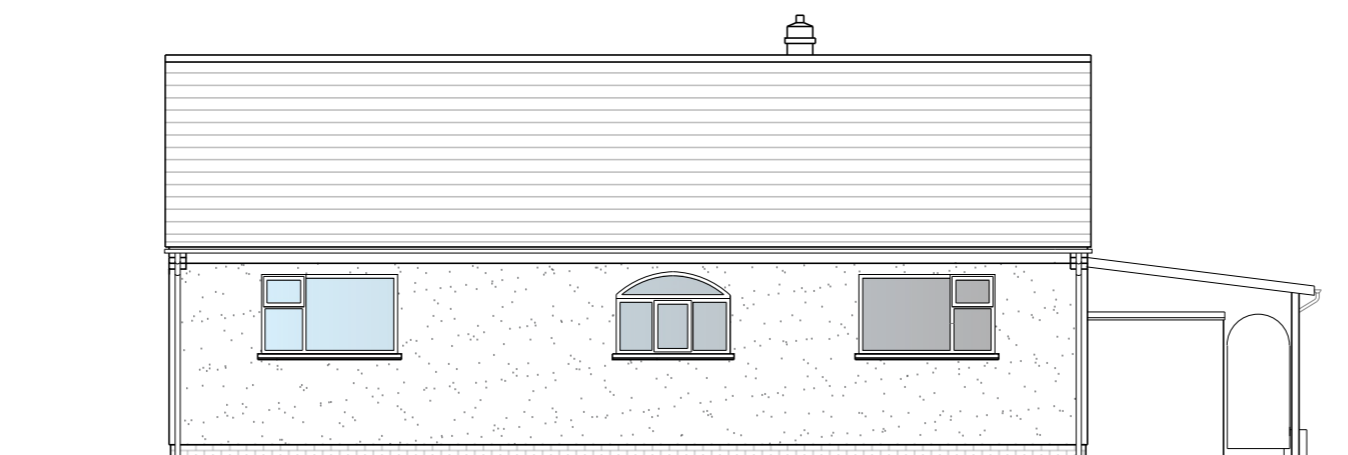

North

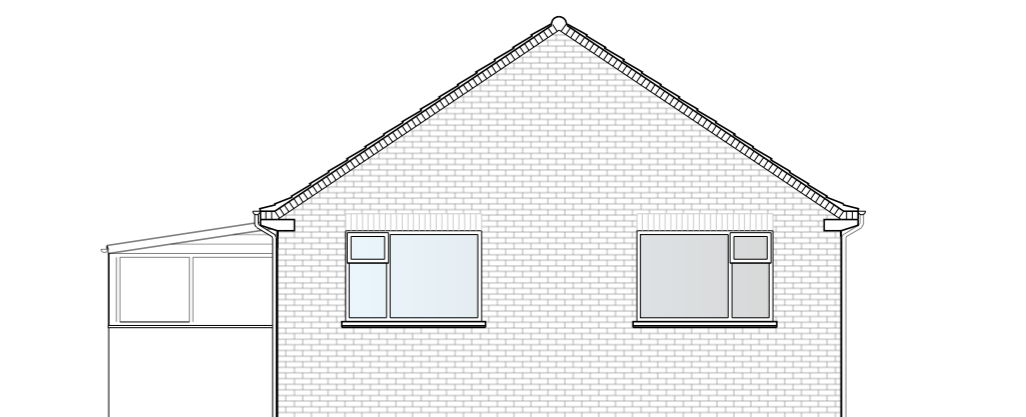

East

Existing Elevations
 Scale 1:100