


PLAN AT GROUND FLOOR LEVEL.

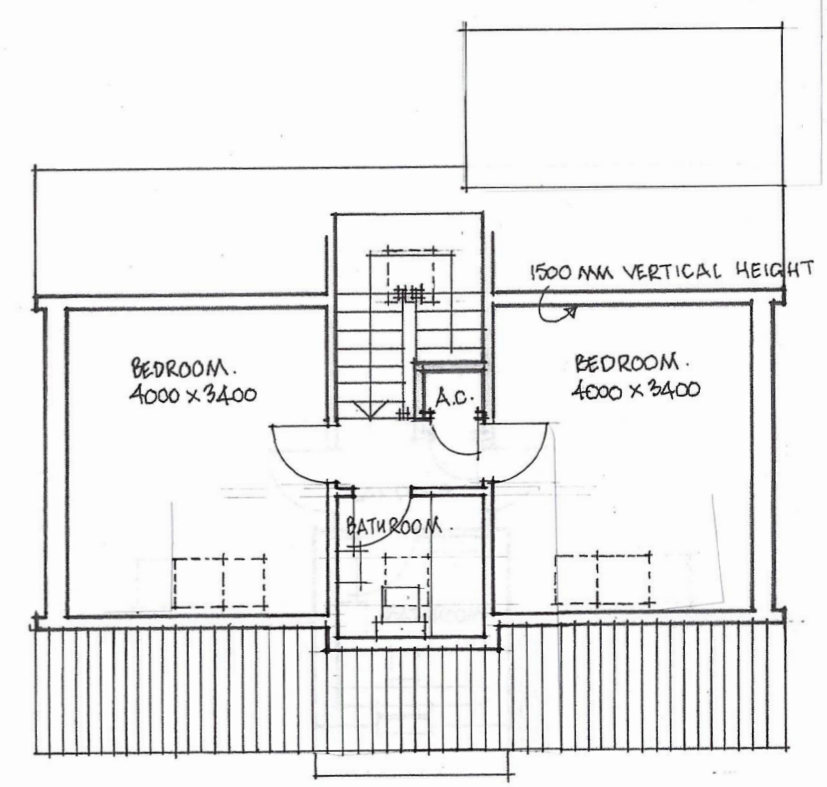

PLAN WITHIN ROOF STRUCTURE.

B - BEDROOM ROOFLIGHTS PAIRED UP 6.02.2024.

REVISION A - G.F. REAR EXTENSION TO BREAKFAST/FAMILY ROOM SHOWN. FRONT DORMER WINDOW OMITTED 7.01.2024

0 1 2 3 4 5 6 7 8.

CLIENT: ROBERT STED-SMITH

PROJECT: PROPOSED 2 BEDROOM SINGLE ASPECT DWELLING WITH PARKING - R/O 21 MIDDLETUNE AVENUE SITTINGBOURNE, KENT ME10 2HX

DRAWING TITLE: GROUND AND ROOF SPACE PLAN

SCALE: 1/100 (A3)

DRAWING NO: IMAC-22-12-SK4 *B

