

M 2


M 2

Land in Defra National Fruit Collection

Windbreaks

0661

For illustrative details of Visitor Information & Learning Centre see Architect's drawings

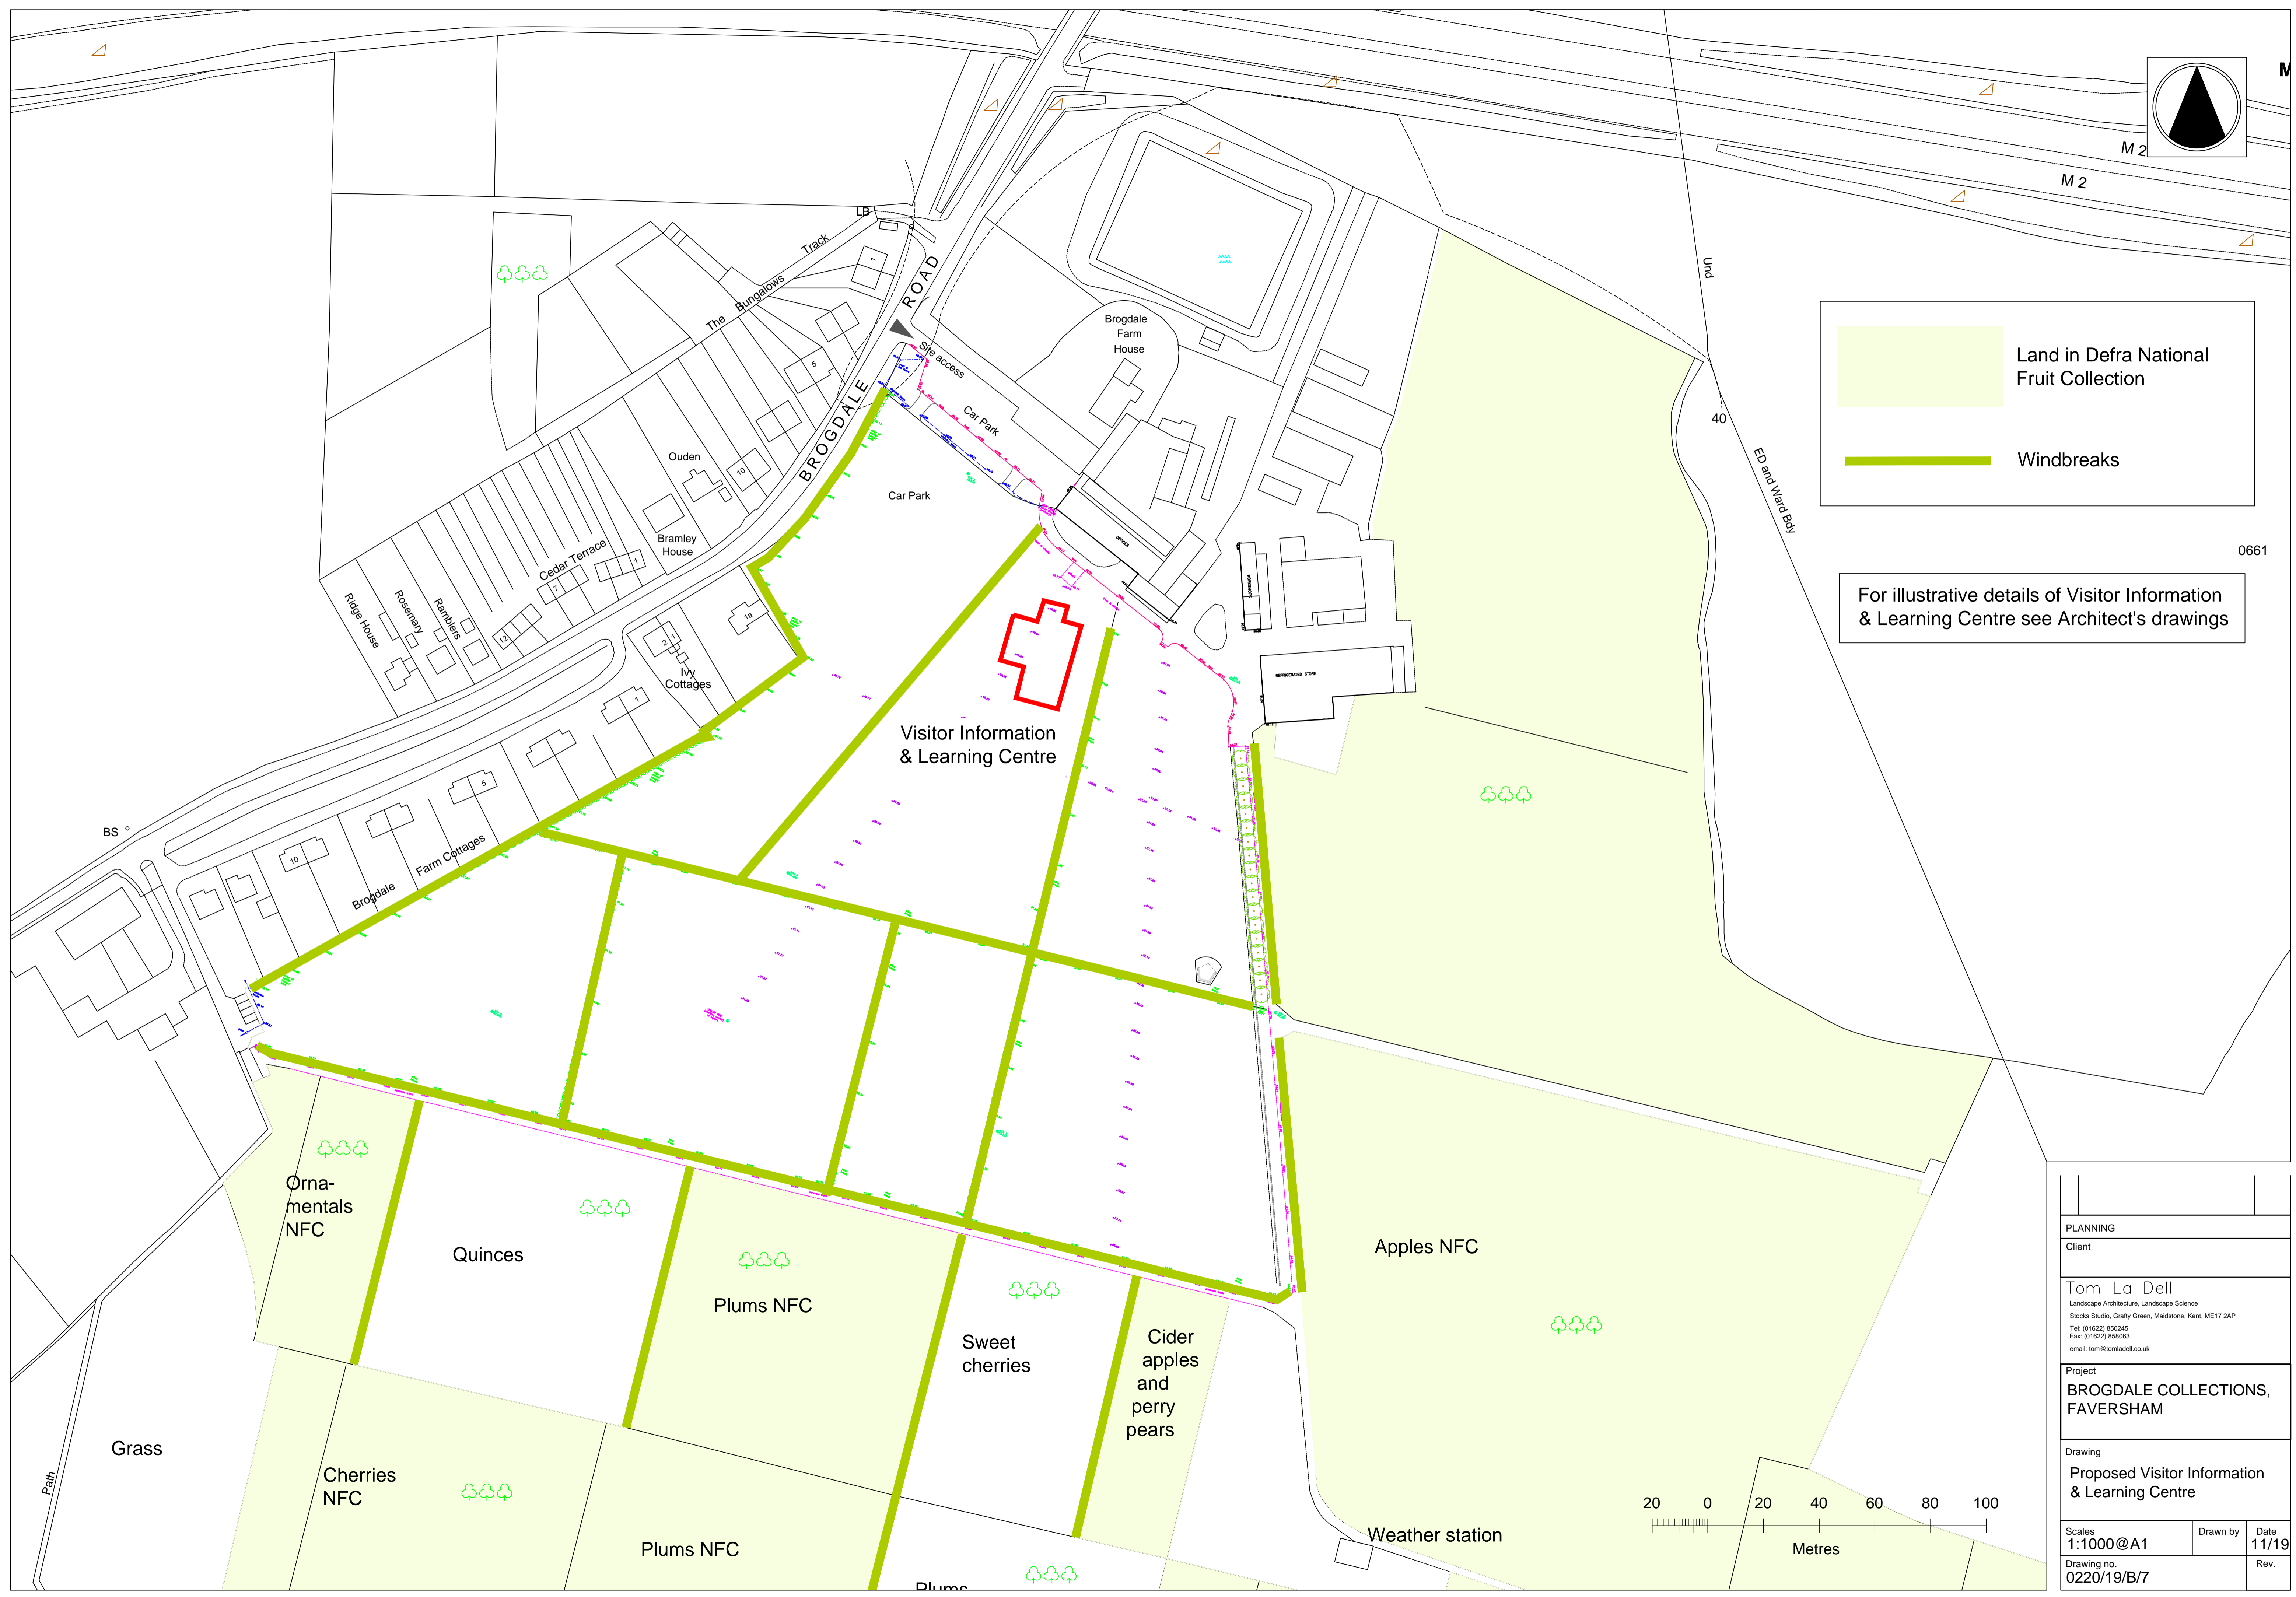

PLANNING		
Client		
Tom La Dell Landscape Architecture, Landscape Science Stocks Studio, Gruffy Green, Maidstone, Kent, ME17 2AP Tel: (01622) 850245 Fax: (01622) 850563 email: tom@tomladedell.co.uk		
Project BROGDAL COLLECTIONS, FAVERSHAM		
Drawing Proposed Visitor Information & Learning Centre		
Scales 1:1000@A1	Drawn by	Date 11/19
Drawing no. 0220/19/B/7		Rev.