




REPAIRS AND MINOR INTERNAL ALTERATIONS

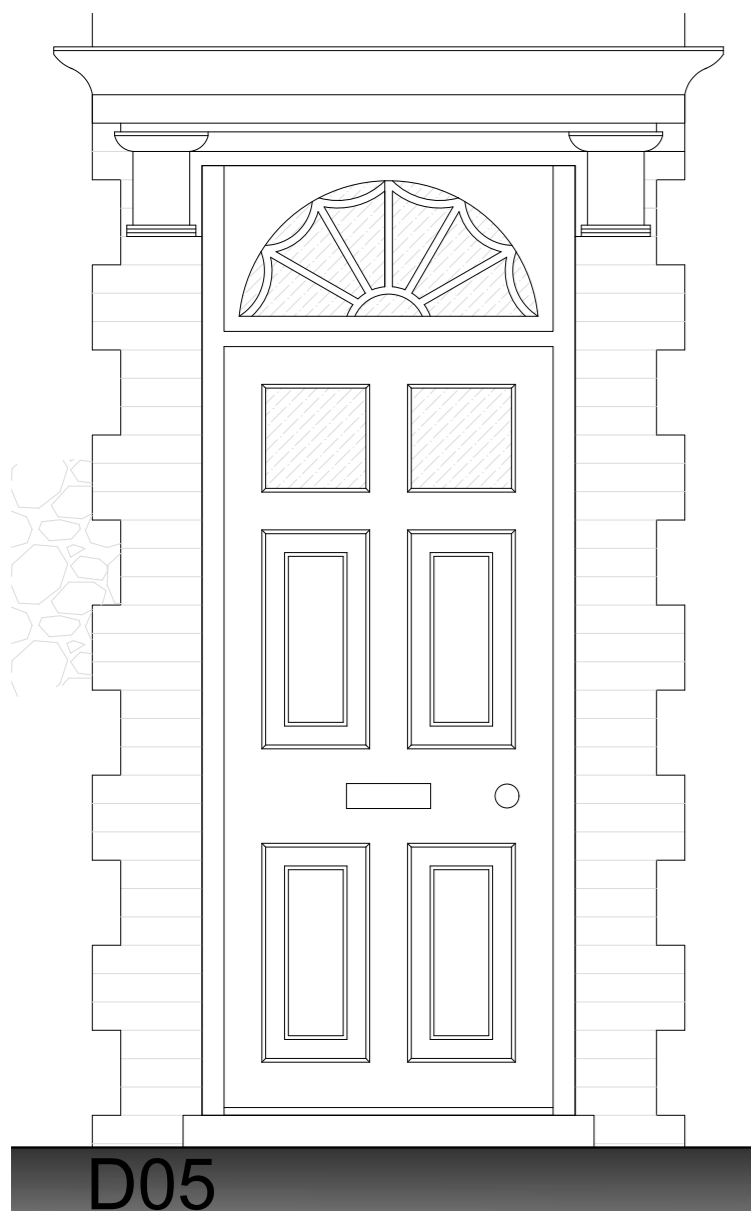


Elevation of front door
1:20 @ A2

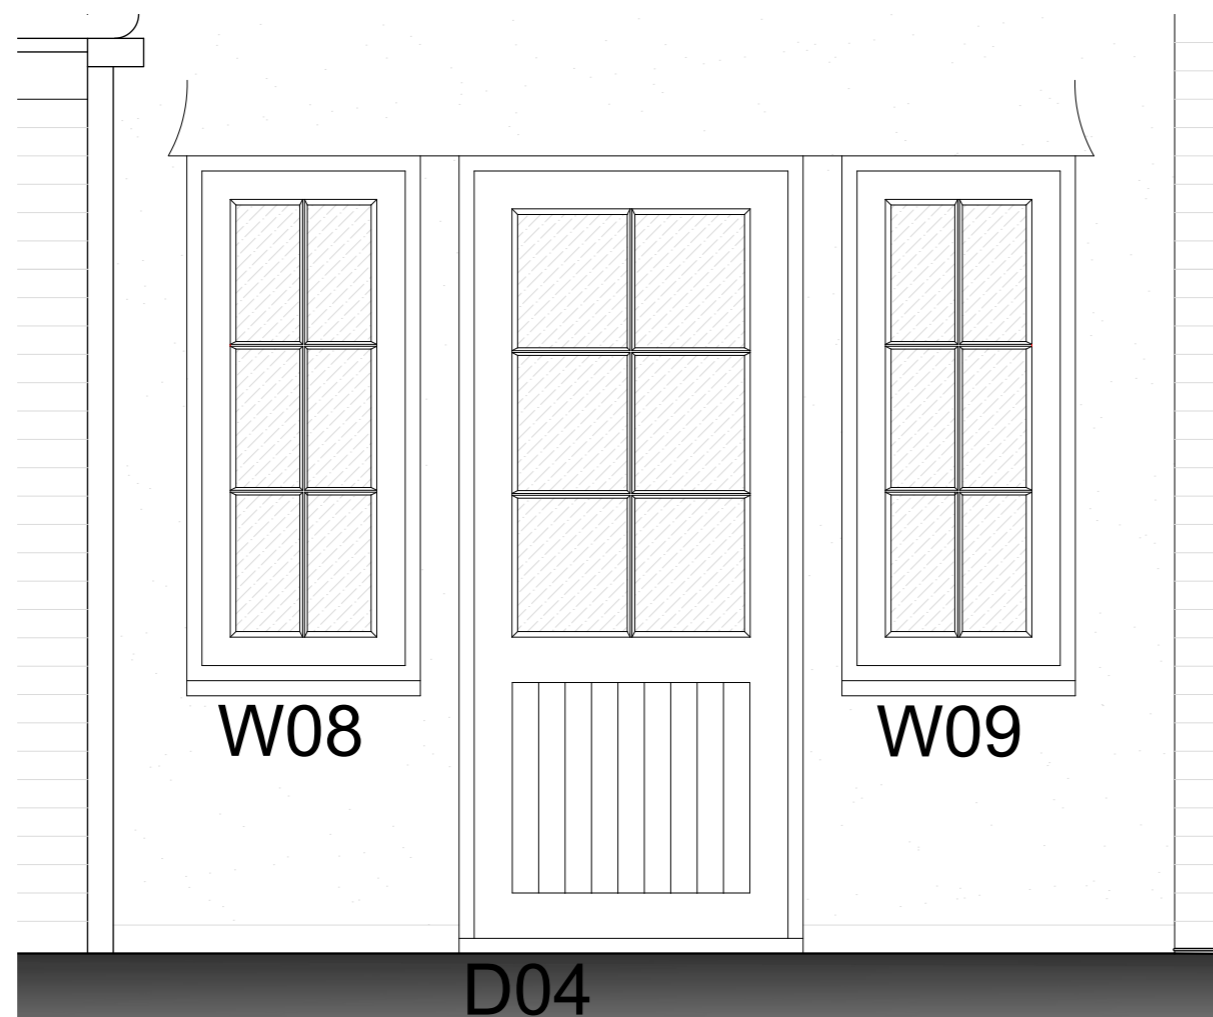


Elevation of lobby door and side windows
1:20 @ A2

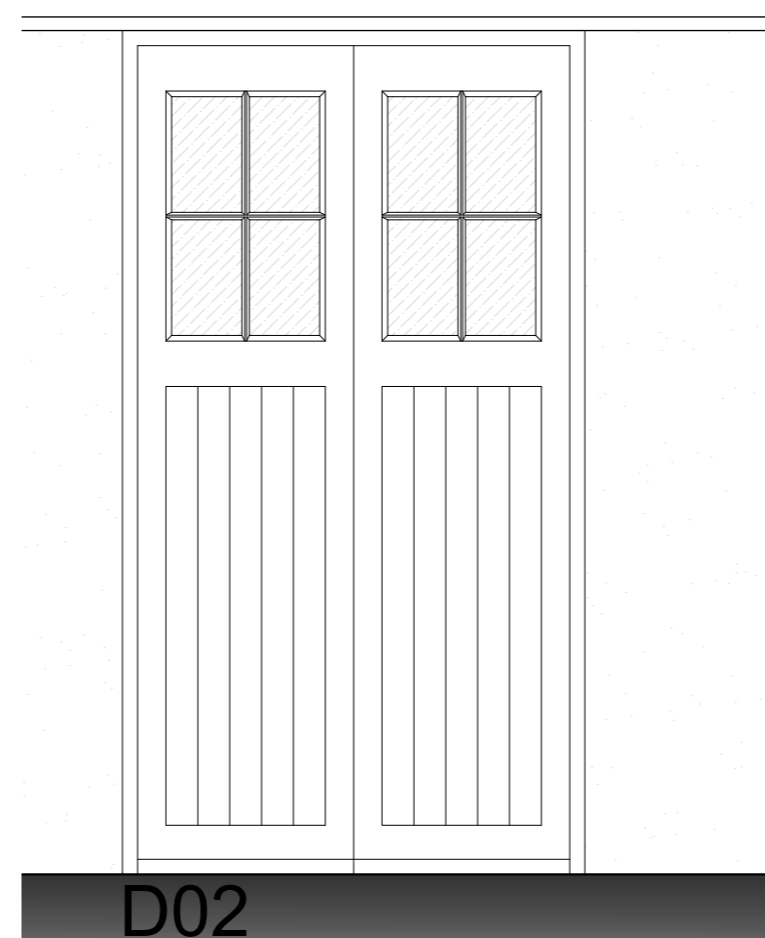


Elevation of garage door (garage to garden)
1:20 @ A2

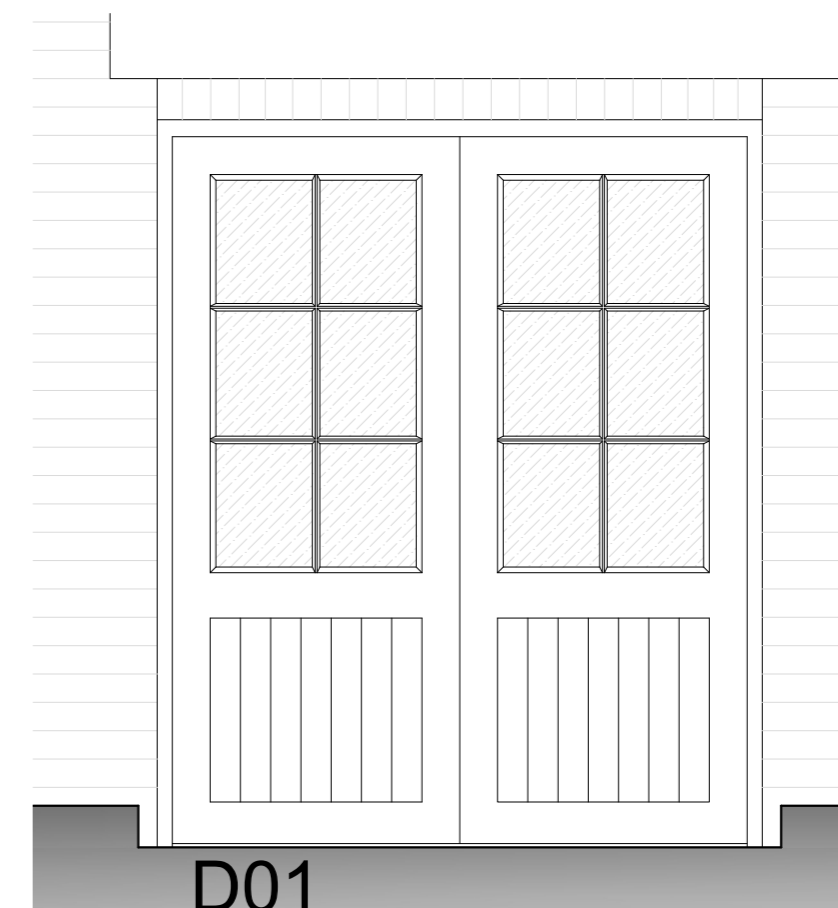


Elevation of breakfast room door (breakfast room to patio)
1:20 @ A2

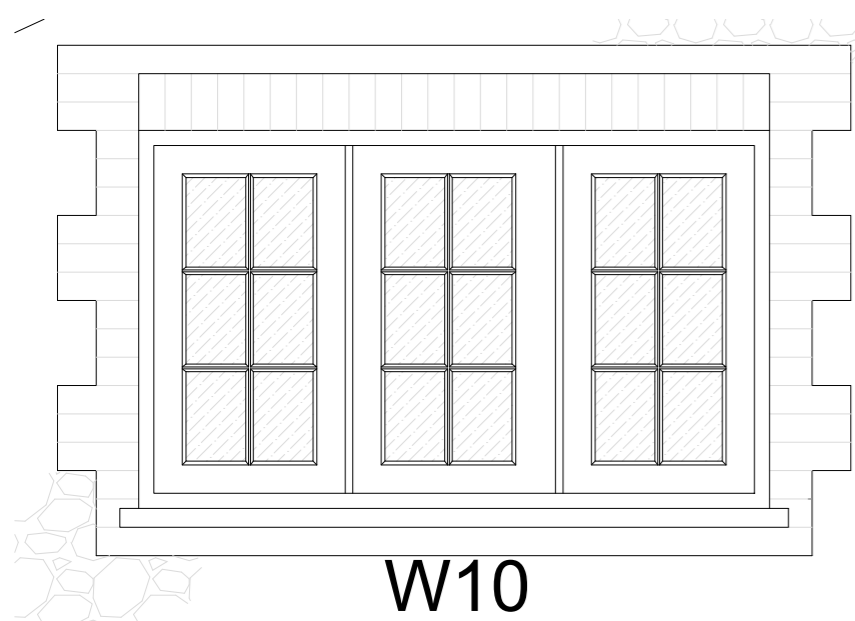

Elevation of side window (ground floor)
1:20 @ A2

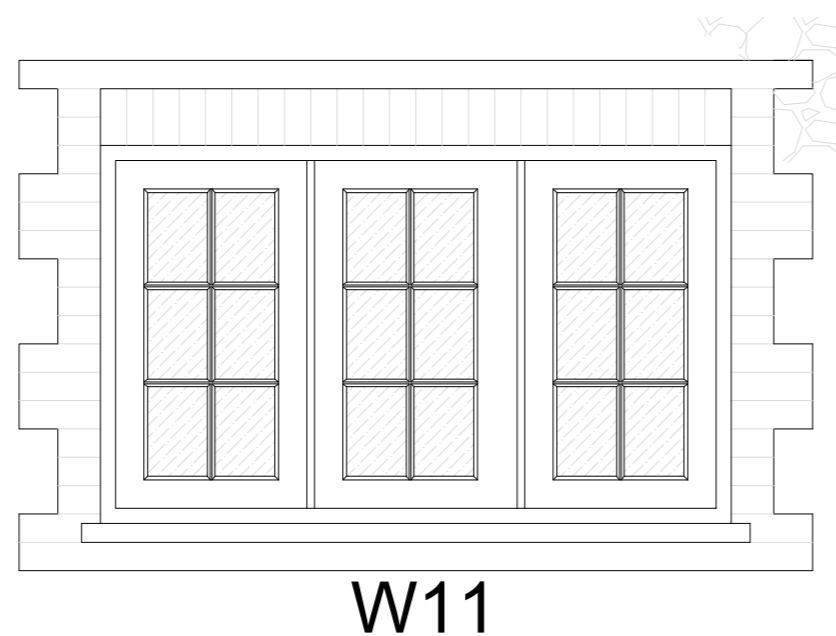

Elevation of side window (first floor)
1:20 @ A2

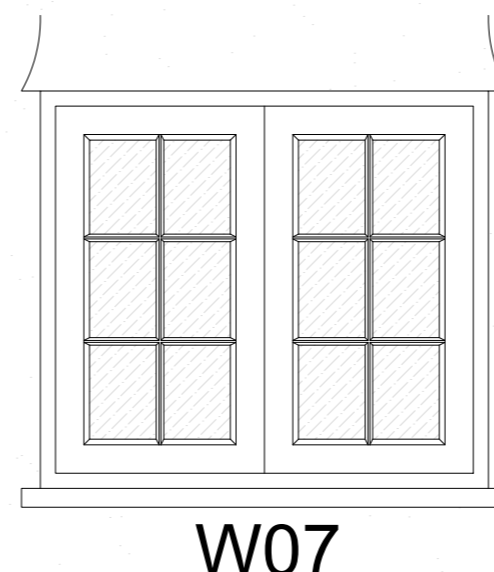

Elevation of side window (first floor serving new en-suite)
1:20 @ A2



Elevation of rear window (first floor serving bathroom)
1:20 @ A2

NOTE: Final dimensions to be checked on site by specialists.

Casement opening not indicated on the drawings.

All items to be produced by local specialists - The Joinery Workshop in Cromer..



The Studio, St. Peters Road, Sheringham, Norfolk, NR26 8QY
www.smg-architects.co.uk
info@smg-architects.co.uk
01263 824422

All dimensions are to be checked on site and the Architect is to be notified of any discrepancies. Written dimensions are to be followed in preference to scaled dimensions. This drawing is copyright and may not be reproduced without the written consent of SMG Architects.

Job Title: Repairs and minor internal alterations to Ivy House 121 High Street, Blakeney, NR25 7NU
Client: Mr and Mrs Duncan

Drwg. Title: Proposed window and doors elevations

| | | |
|------------------------|-----------------|--------------------|
| Job No. 23.5143.045 | Drawn by JAR | Checked by SS |
| Drwg. No. LBC4 | Rev - | Date 13/02/2024 |

