


North

Grey random Stonework.

east

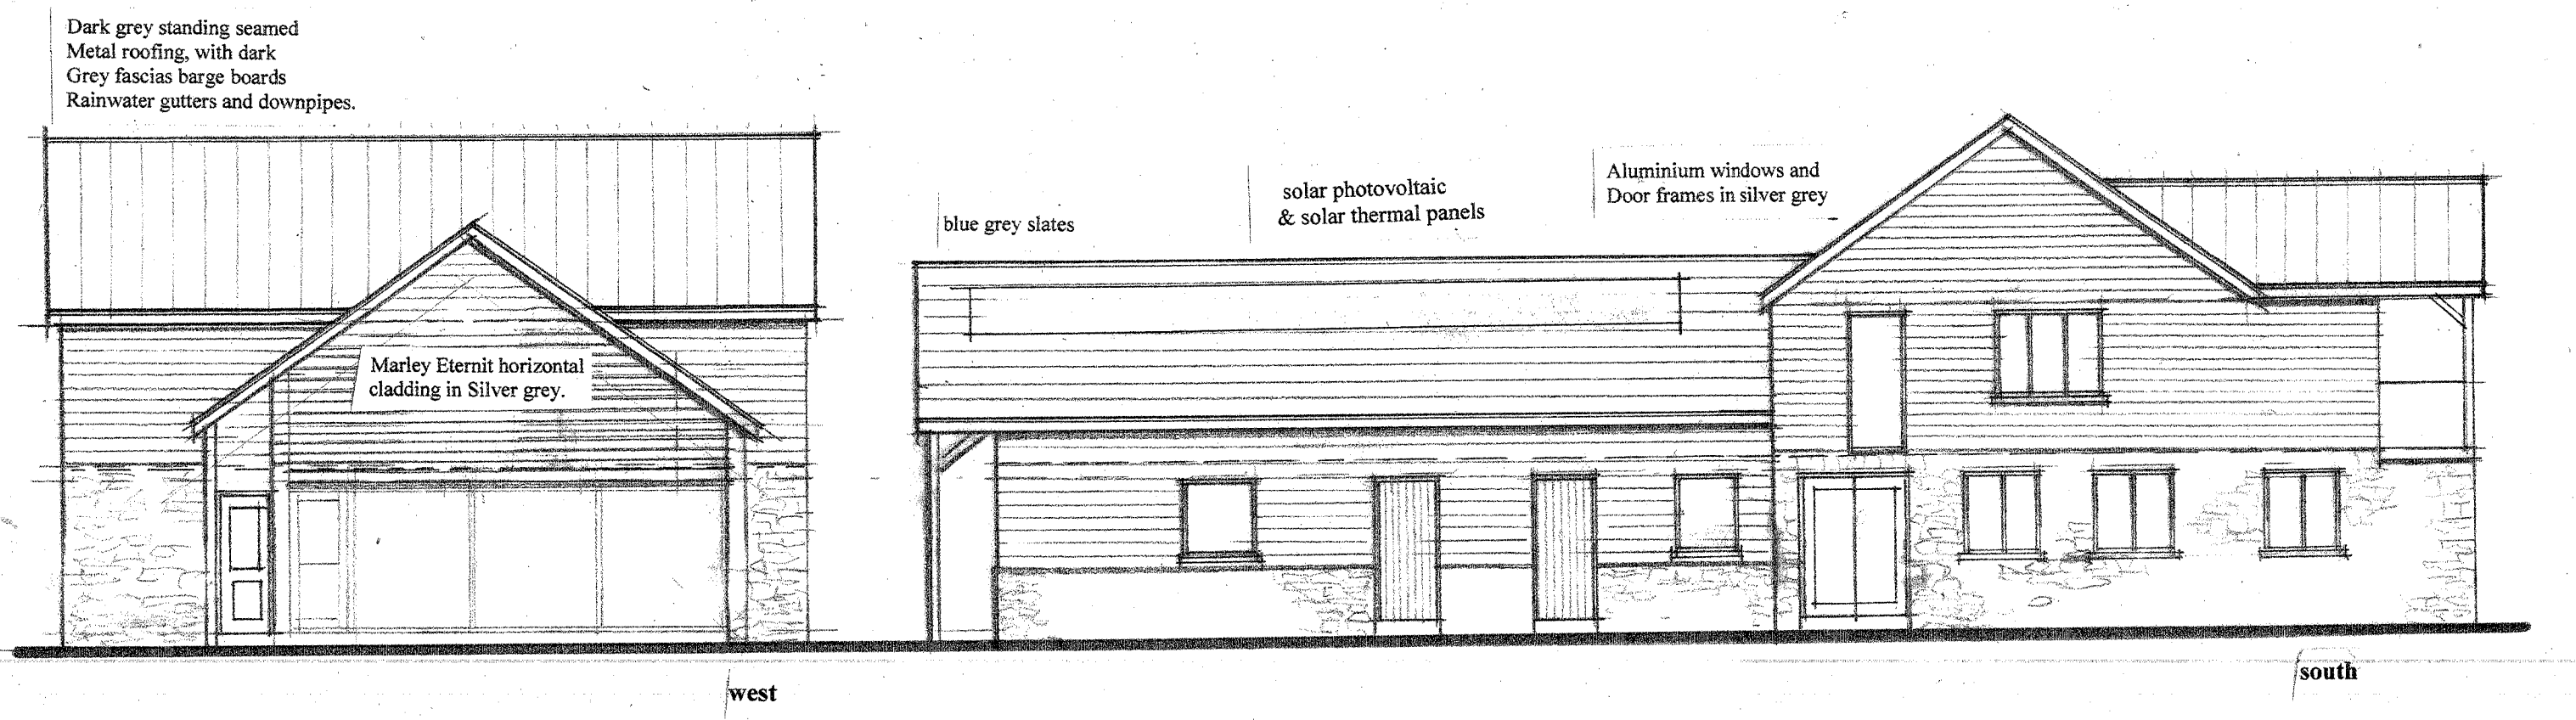

west

south

Proposed elevations

Drwg No CB.NH.7
 Scale 1:100
 Date 10th June 2022
 E M-J