
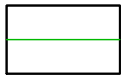
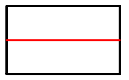
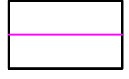


**LEGEND**

-  FENCE LINE
-  SITE BOUNDARY
-  DIMENSIONS

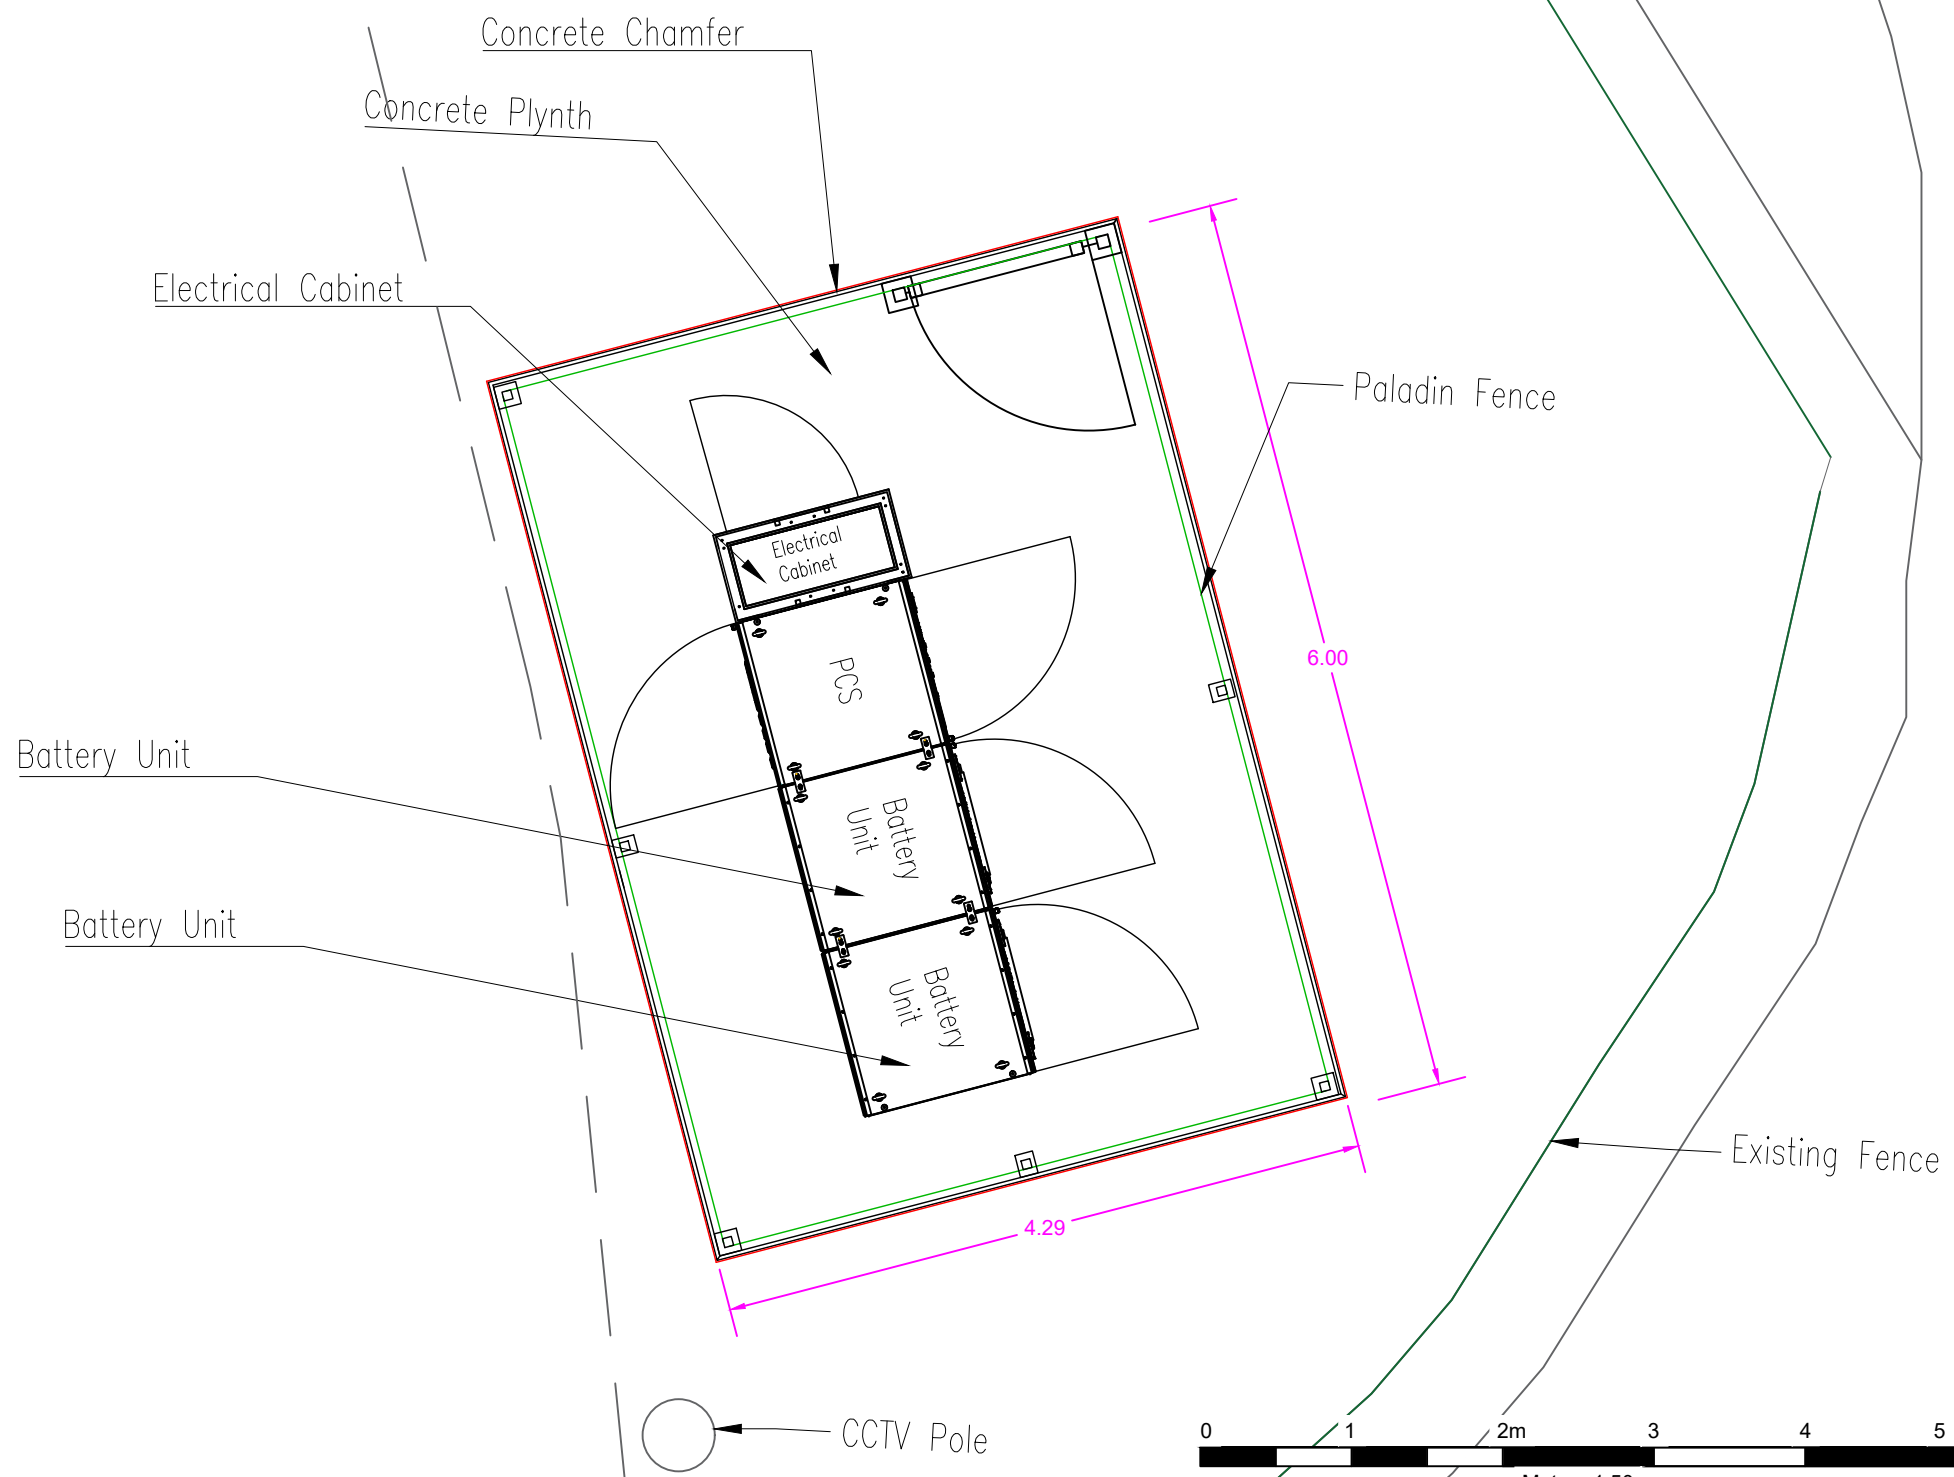

**BATTERY  
BOX**

**amp** CLEAN ENERGY  
 AMP CLEAN ENERGY  
 1 DOVER STREET  
 LONDON  
 W1S 4LD

Unit B, Mochdre Industrial Estate  
 Newtown, SY16 4LE

HEOL BOX  
 BATTERY BOX BB01487

**SITE LAYOUT PLAN**

**PLAN 2**

Scale: SCALE AS SHOWN | Date: 12/02/2024

