
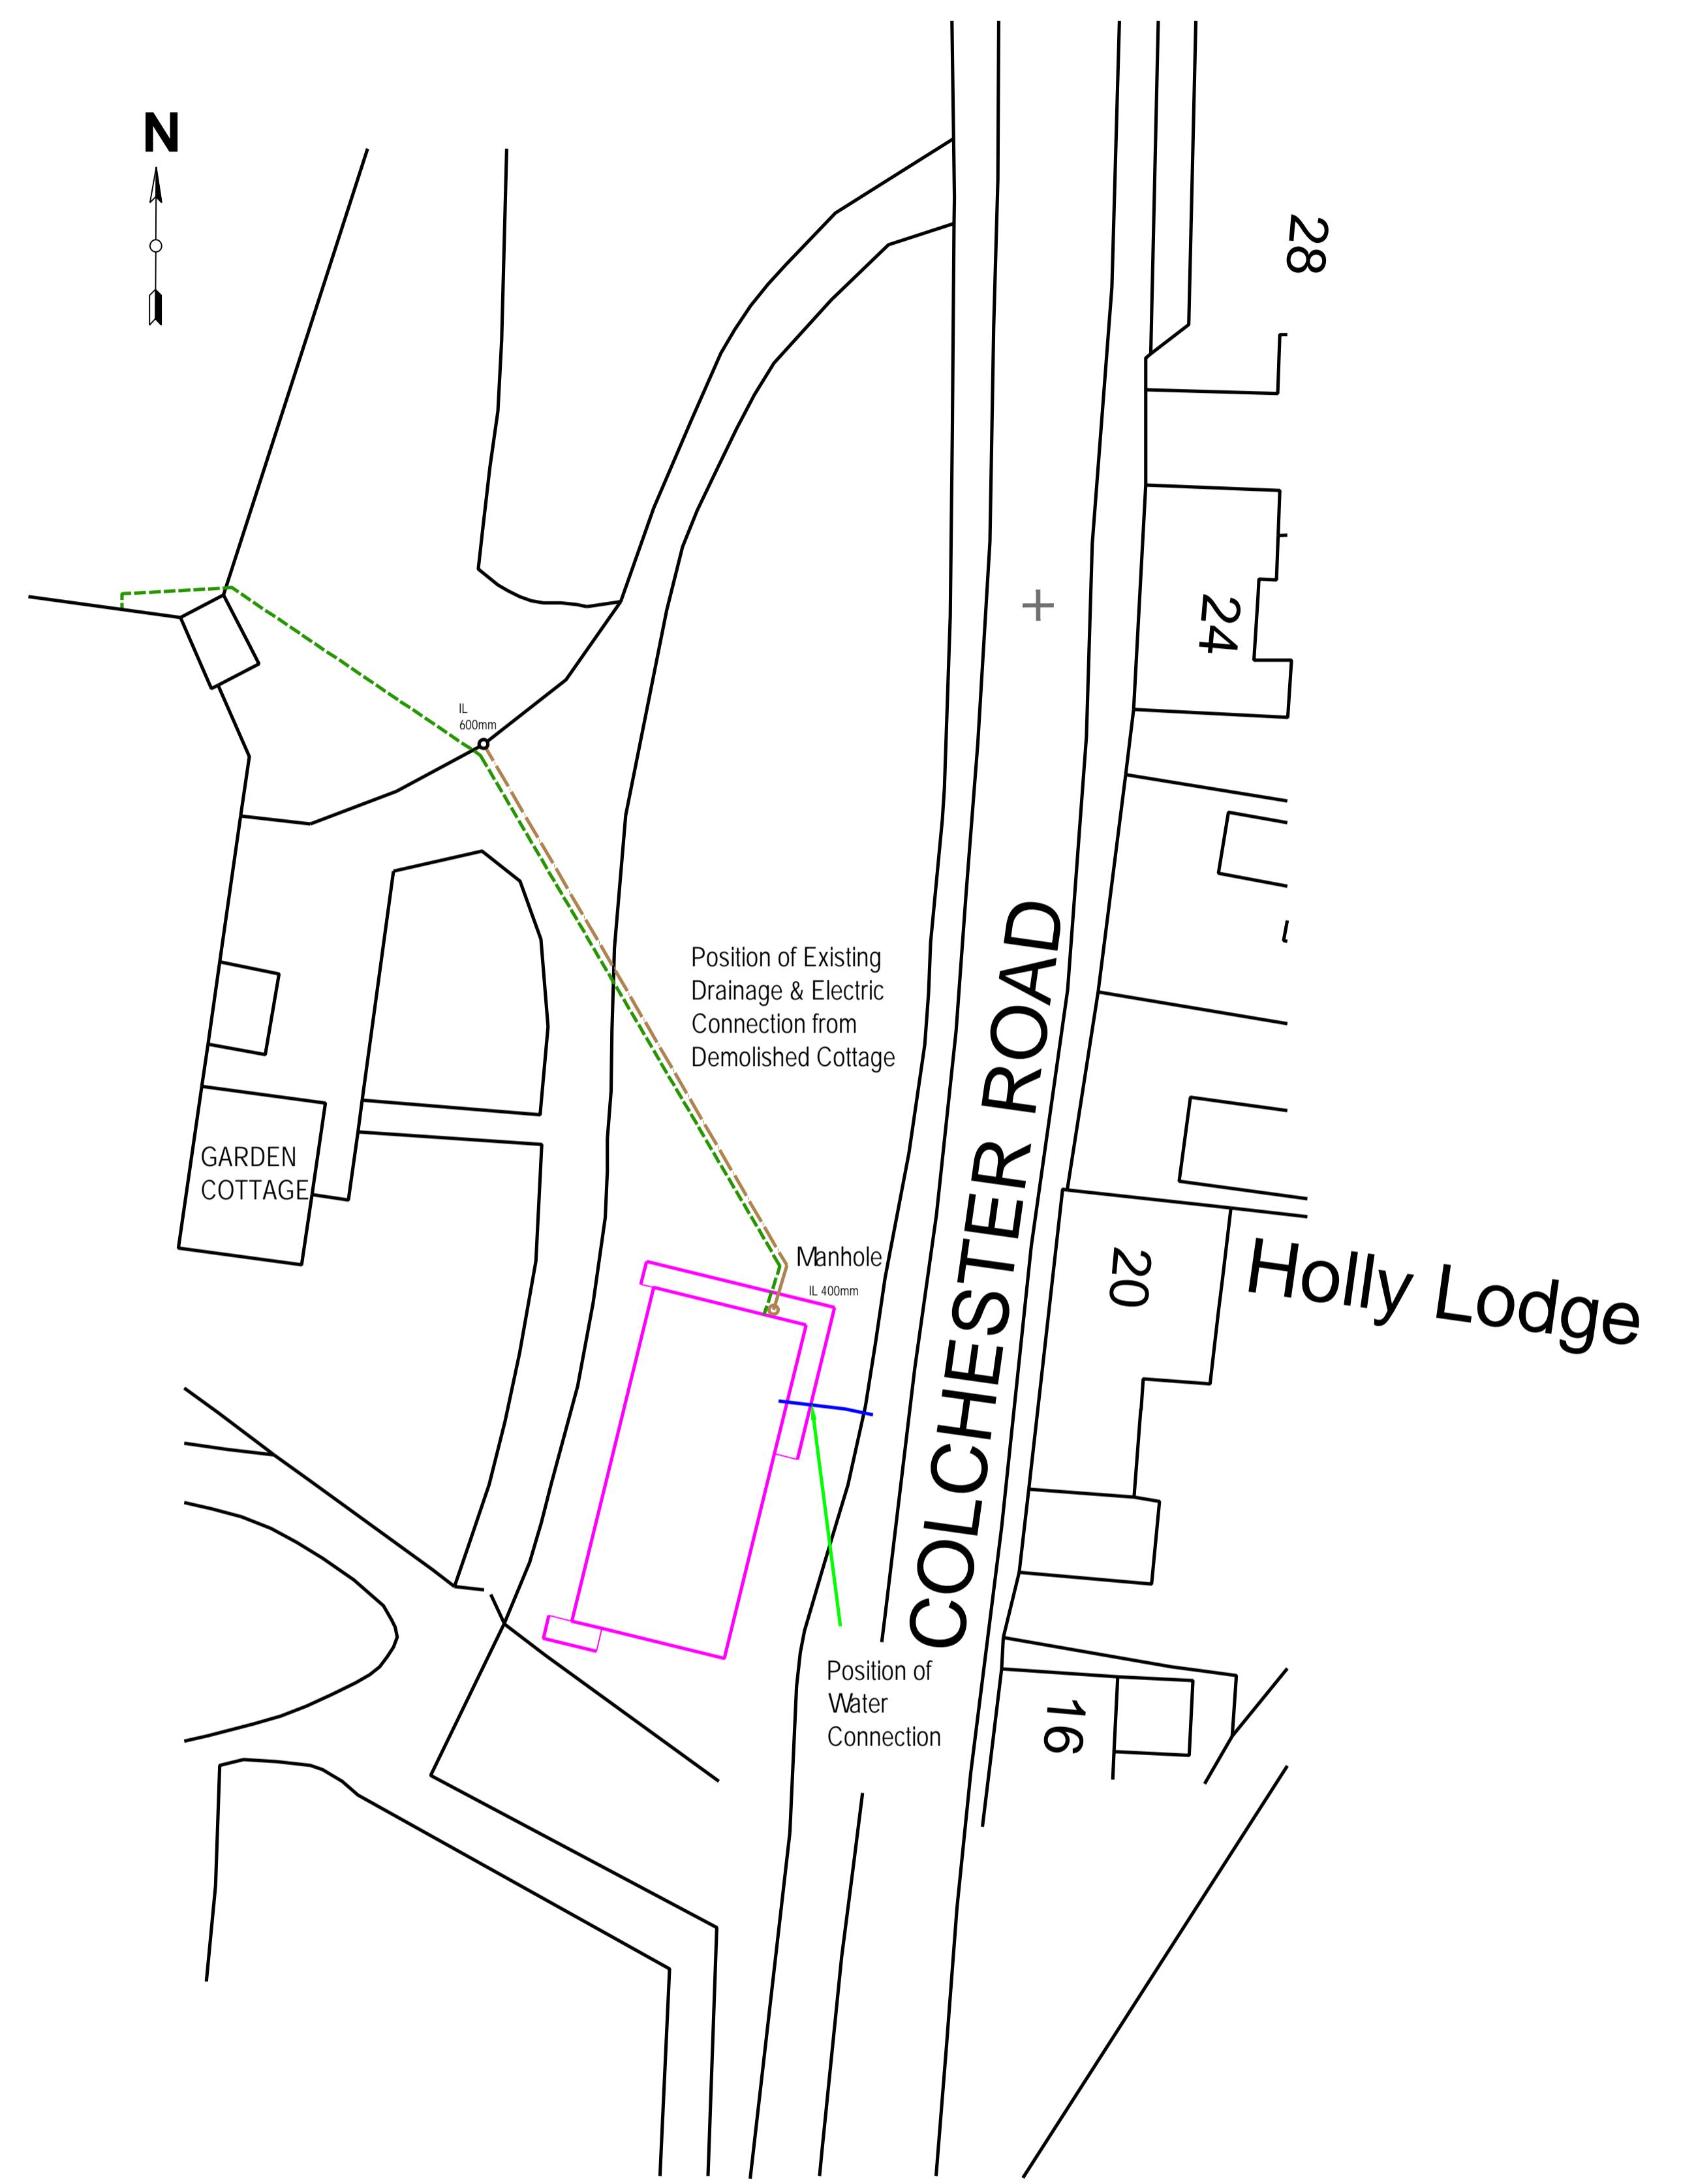


Site Area
421²m

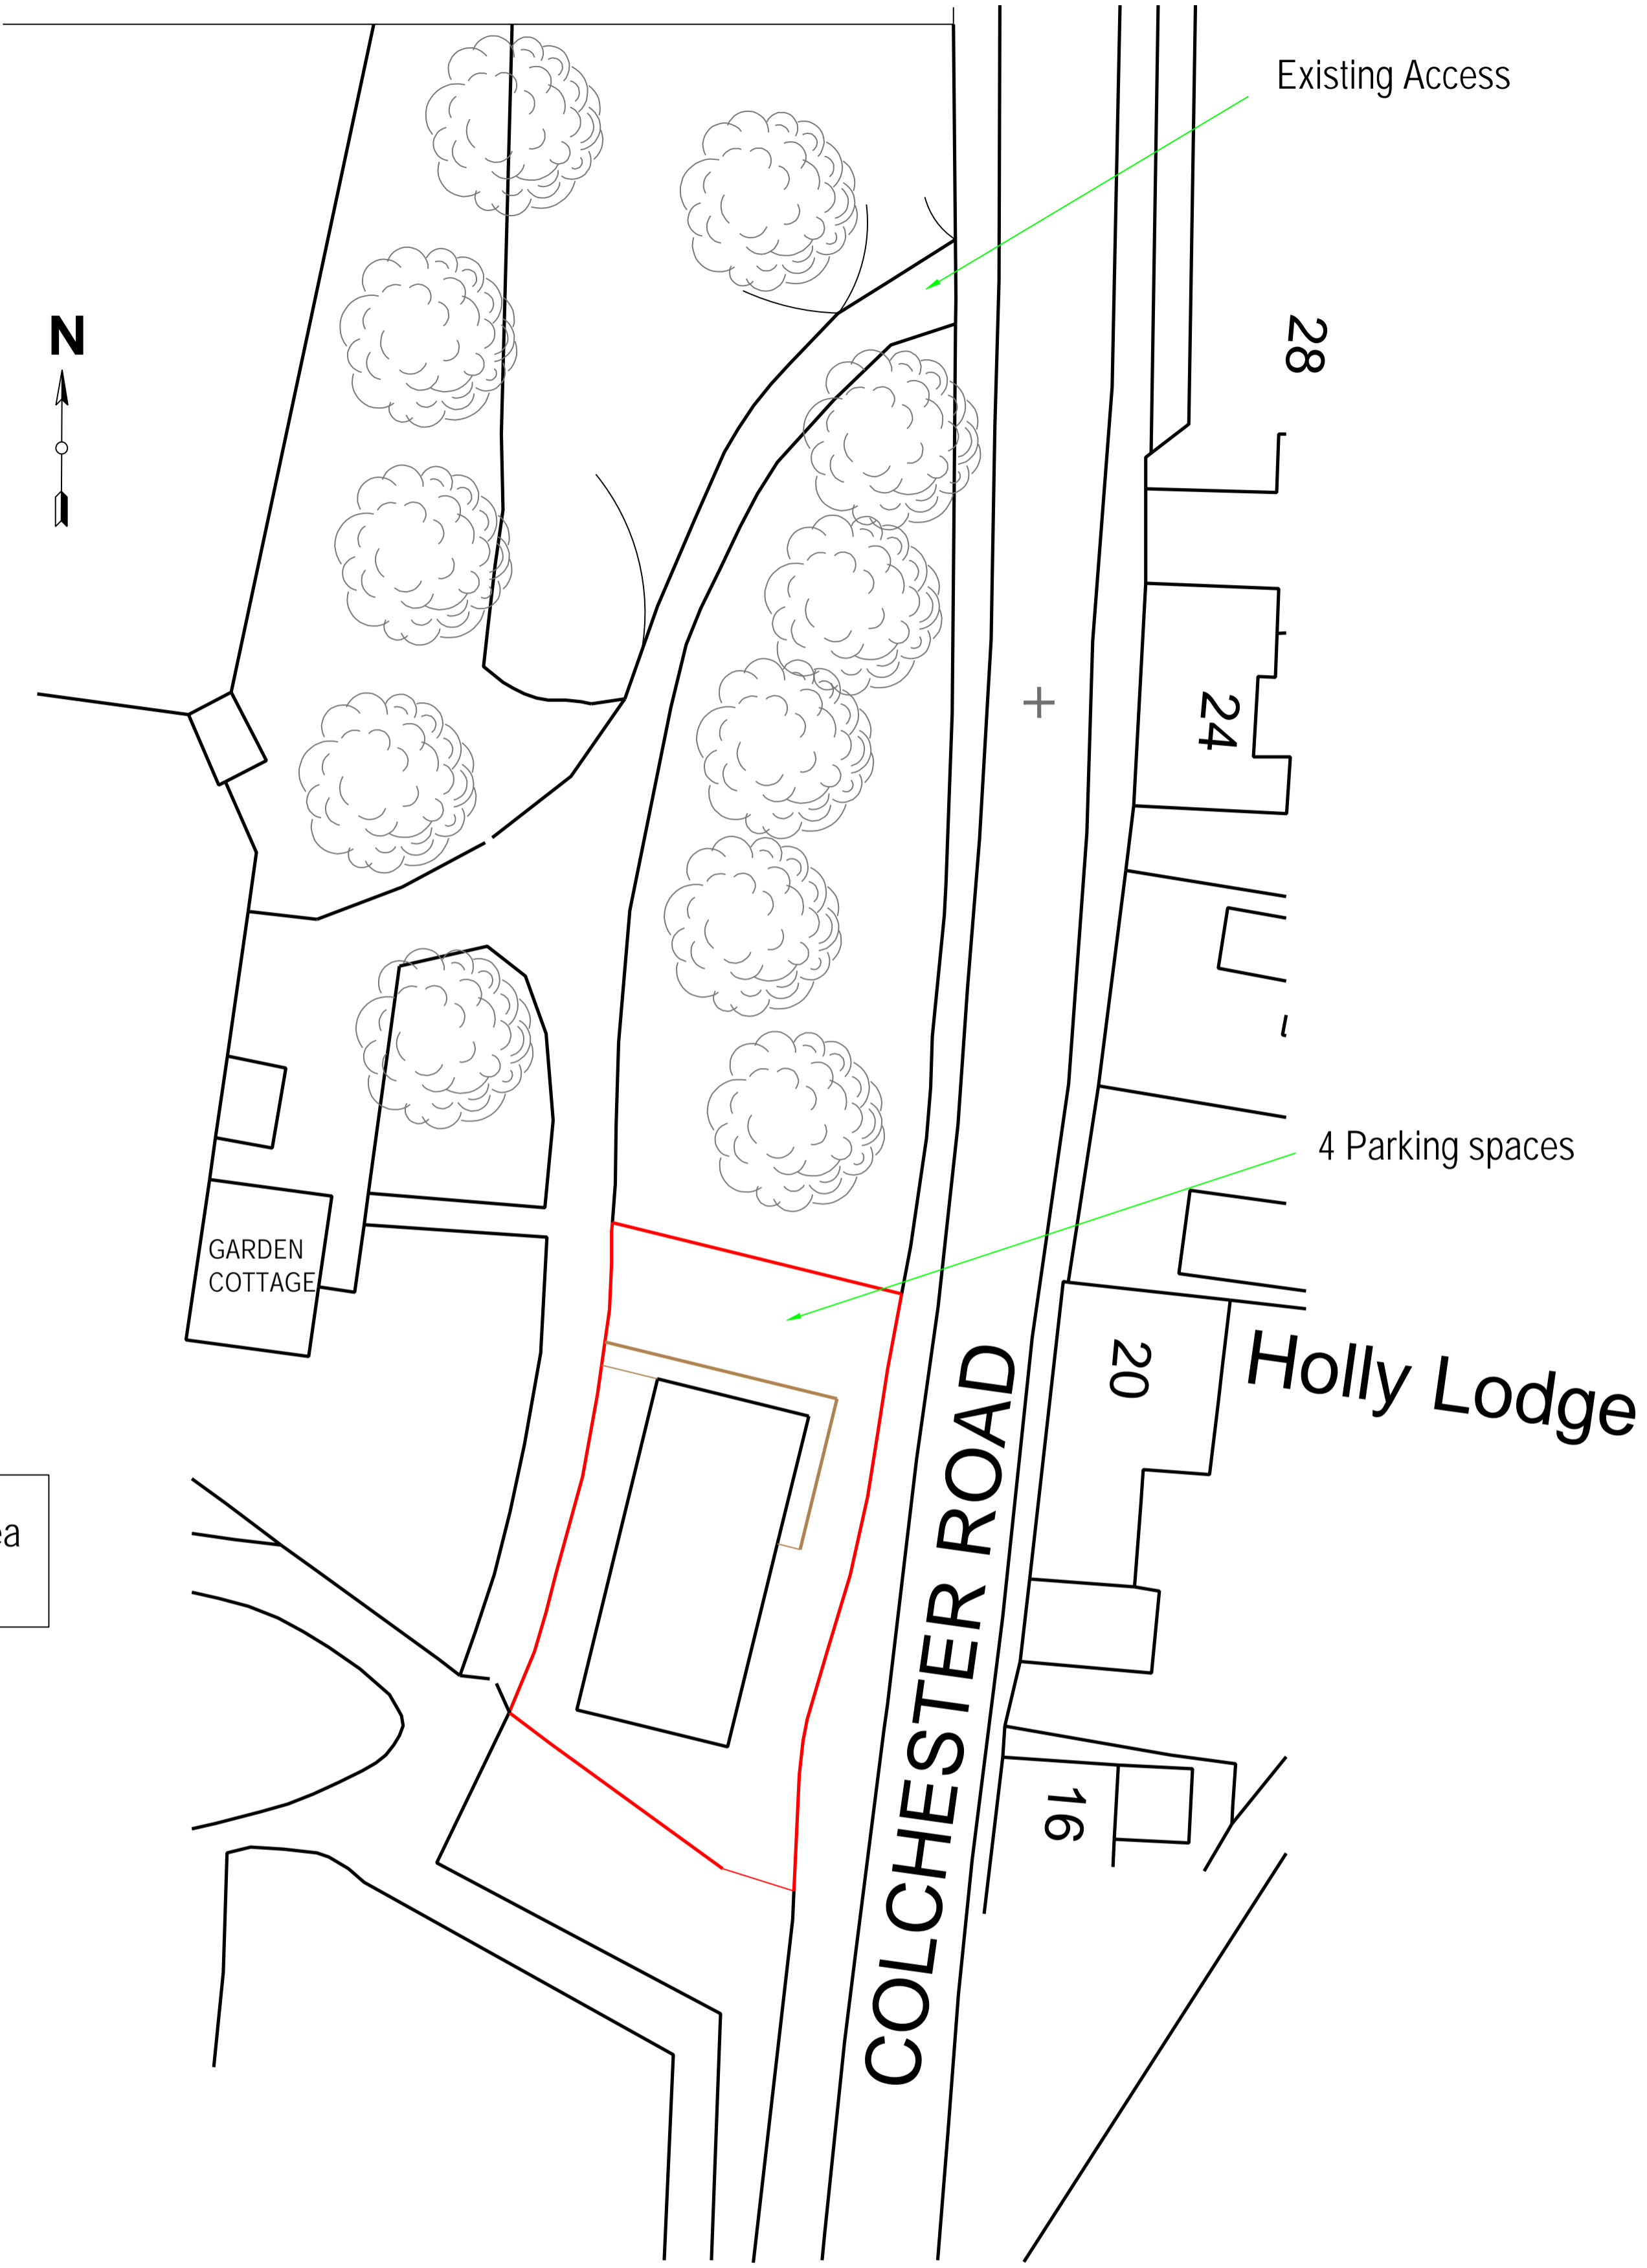

- Drain Run
- Water Run
- Electric Run

<table border="1" style="width: 100%; border-collapse: collapse;"> <tr> <td style="font-size: 8px;">REV</td> <td></td> </tr> <tr> <td style="font-size: 8px;">P02b</td> <td style="font-size: 8px;">19-01-2021 Alt by AC</td> </tr> <tr> <td style="font-size: 8px;">P02c</td> <td style="font-size: 8px;">27-01-2021 Alt by AC</td> </tr> </table> <p style="font-size: 8px;">COPYRIGHT: This drawing is copyright and must not be reproduced without written consent. All Measurements to be checked on-site. Do not scale from this drawing.</p>	REV		P02b	19-01-2021 Alt by AC	P02c	27-01-2021 Alt by AC	<p>Priory Trust Garden Cottage St Osyth Essex CO16 8HA.</p>	<p>Site & Services.</p>
REV								
P02b	19-01-2021 Alt by AC							
P02c	27-01-2021 Alt by AC							
<p style="font-size: 8px;">Wright Ruffell Cameron Architectural Design Service</p> <p style="font-size: 8px;">Beaver House Plough Road Centre Great Bentley Essex CO7 8LG</p> <p style="font-size: 8px;">Tel: [REDACTED] Fax: [REDACTED] e-mail: [REDACTED] Web Site: wrcads.co.uk</p>	<p>Paper Size: A1 SCALE: 1:250 DATE: 04/02/2024 PROJECT NO: 1913 DWG. NO: P02</p>	<p style="font-size: 8px;">DRAWN BY Andy Cameron CIAT(Affiliate), OCDEA</p> <p style="font-size: 8px;">CHECKED BY Roger Wright BSc(hons)</p>						