


APPROXIMATE INTERNAL DIMENSIONS

3700 mm      2700 mm      900 mm

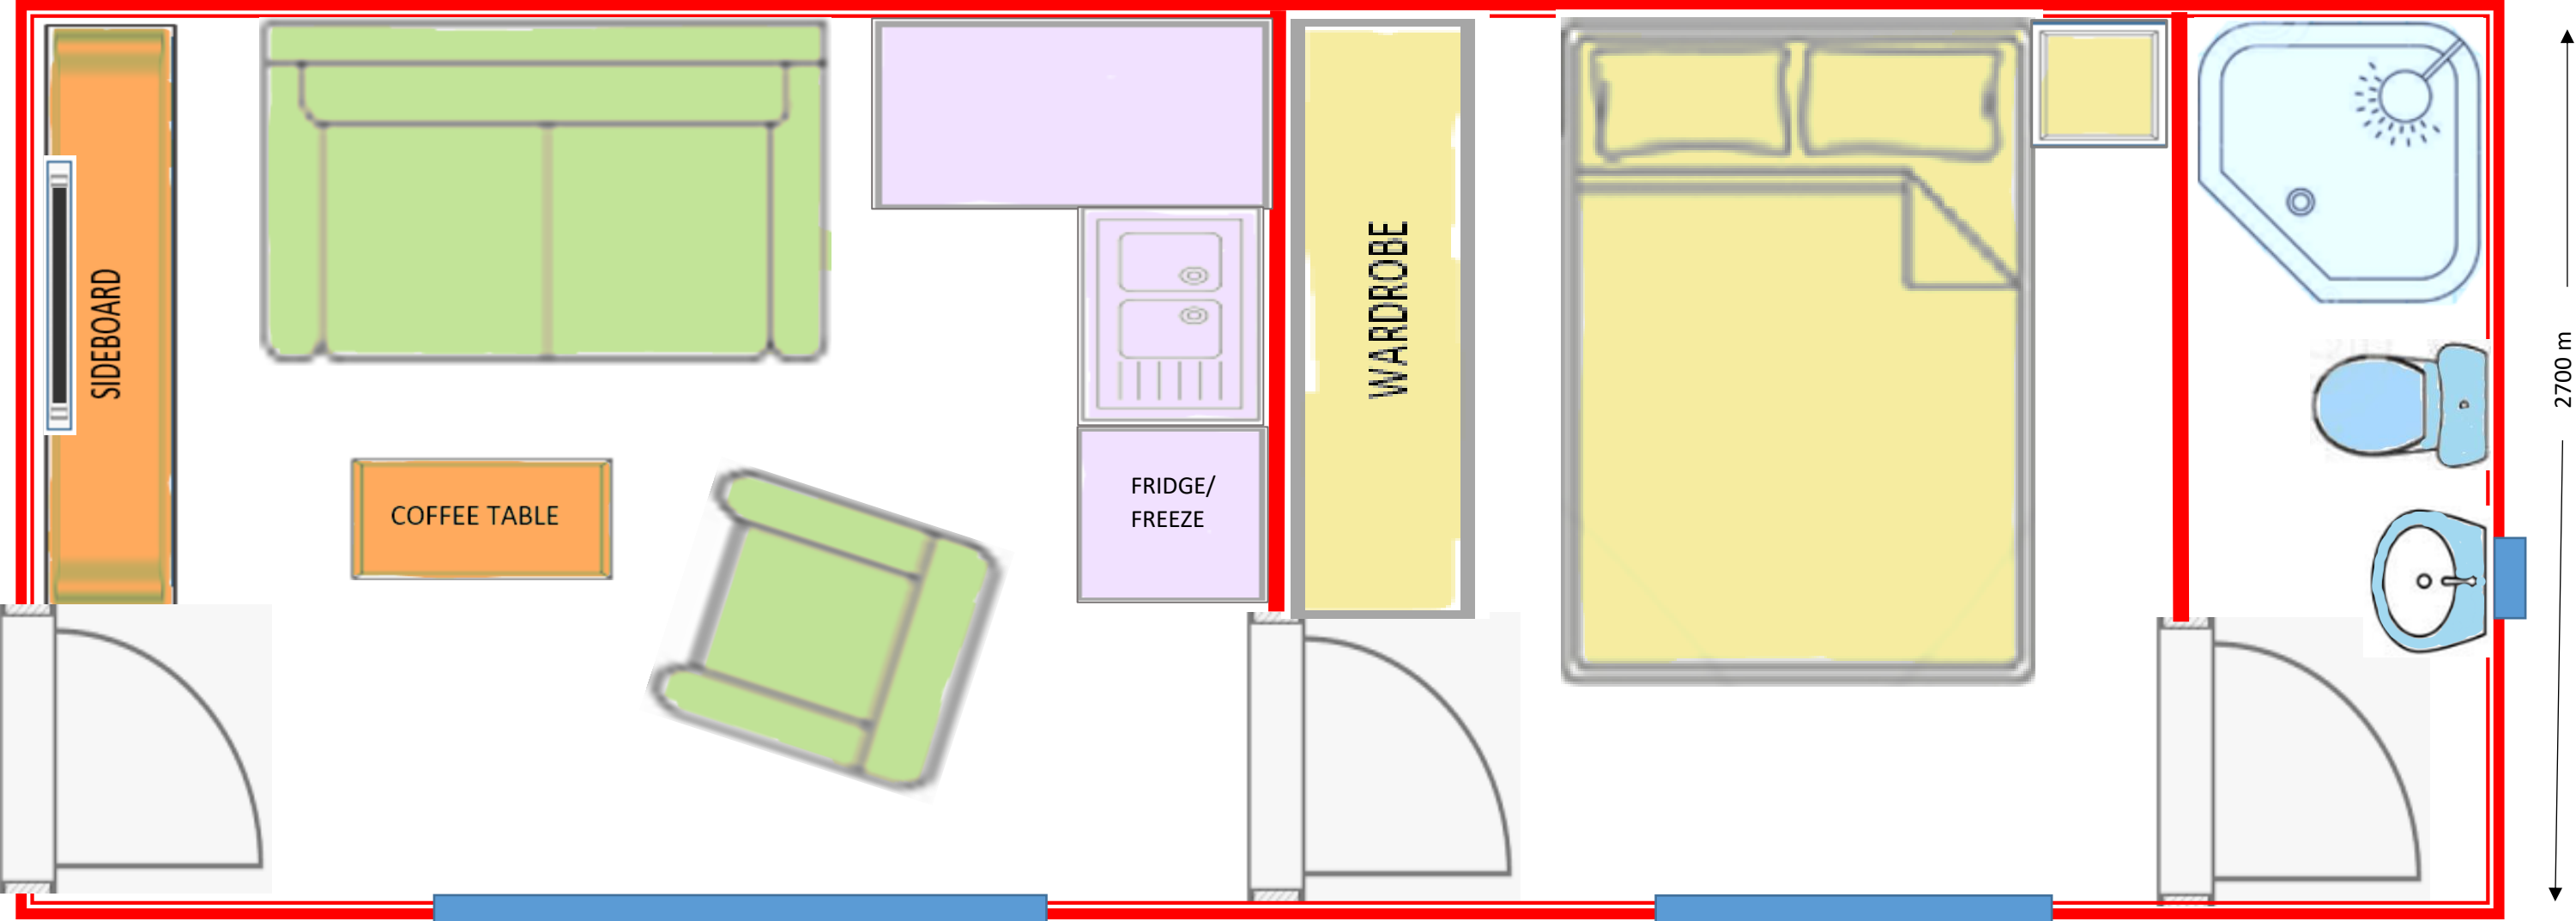

2700 m