



MATERIALS


1. Aluminium roof windows set flush with existing roof line
2. UPVC casement windows to match existing
3. Hanging plain clay tile to match existing roof
4. Side glazing to be obscure glazed and to be non opening up to 1.7m above finish floor level
5. Bi-fold doors

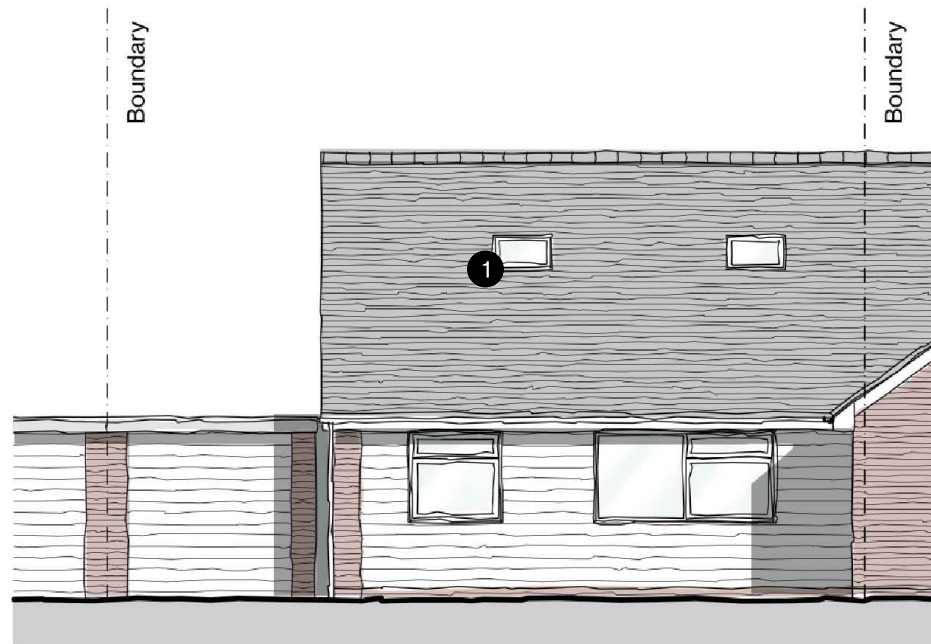


Front SW Elevation 1:100

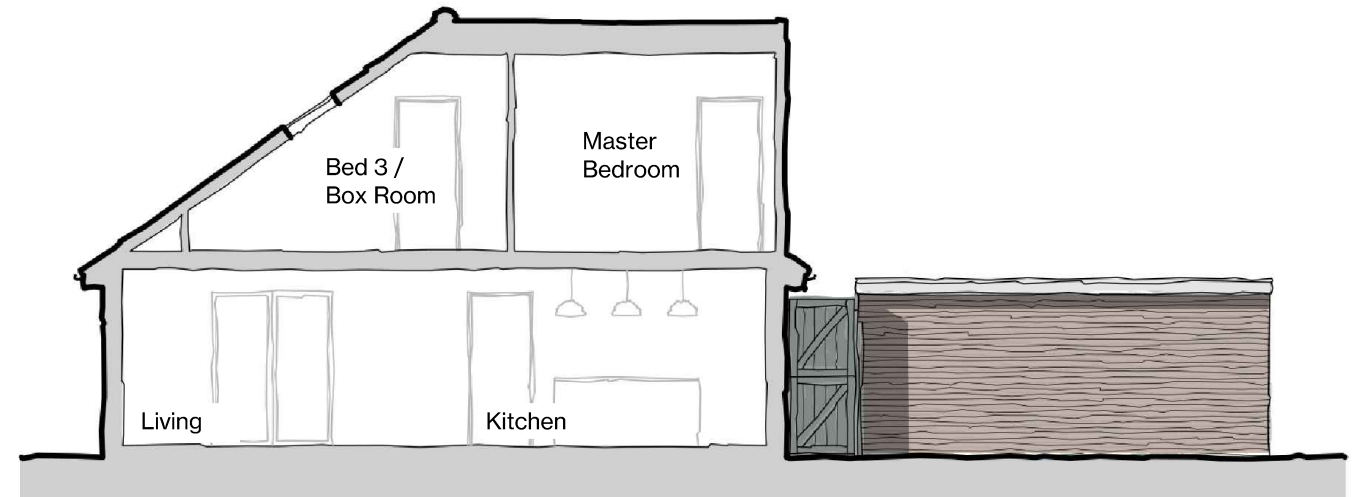

Side SE Elevation 1:100

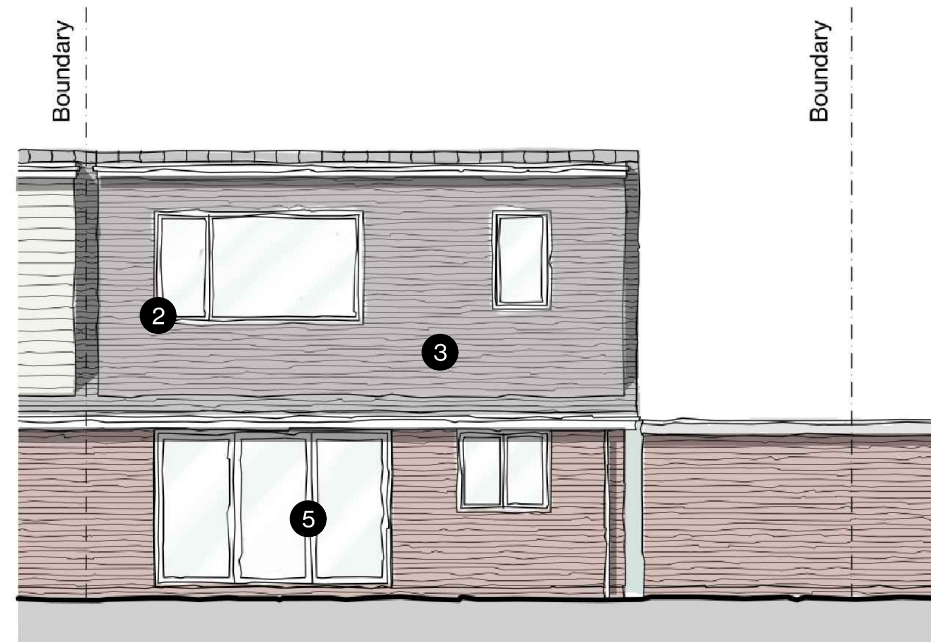

Rear NE Elevation 1:100

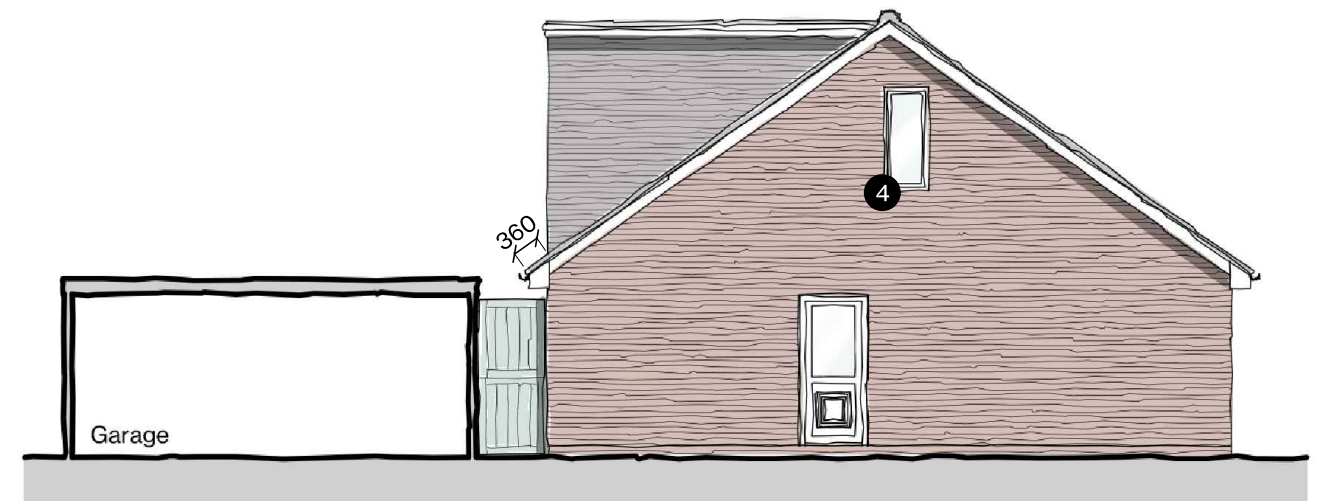

Side NW Elevation 1:100

