

MATERIALS




Proposed Front Elevation

METAL ROOF SYSTEM – EUROCLAD ELITE PLUS 2 Colour - Merlin Grey



BauderTHERMOFOL PVC Single Ply System

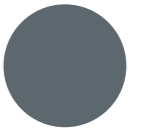

Membrane finish colour - Blue Grey (RAL 7031)

K Rend through render (scraped) Colour - Polar White



Rational composite windows & doors - Colour - Grey/ Brown (exact Ral colour to be confirmed)



Brick Plinth to be Buff coloured brick exact specification to be confirmed




BauderTHERMOFOL PVC Single Ply System
Membrane finish colour - Blue Grey (RAL 7031)

METAL ROOF SYSTEM – EUROCLAD ELITE PLUS 2 Colour - Merlin Grey

K Rend through render (scraped) Colour - Polar White

Rational composite windows & doors- Colour - Grey/ Brown (exact Ral colour to be confirmed)

Brick Plinth to be Buff coloured brick exact specification to be confirmed

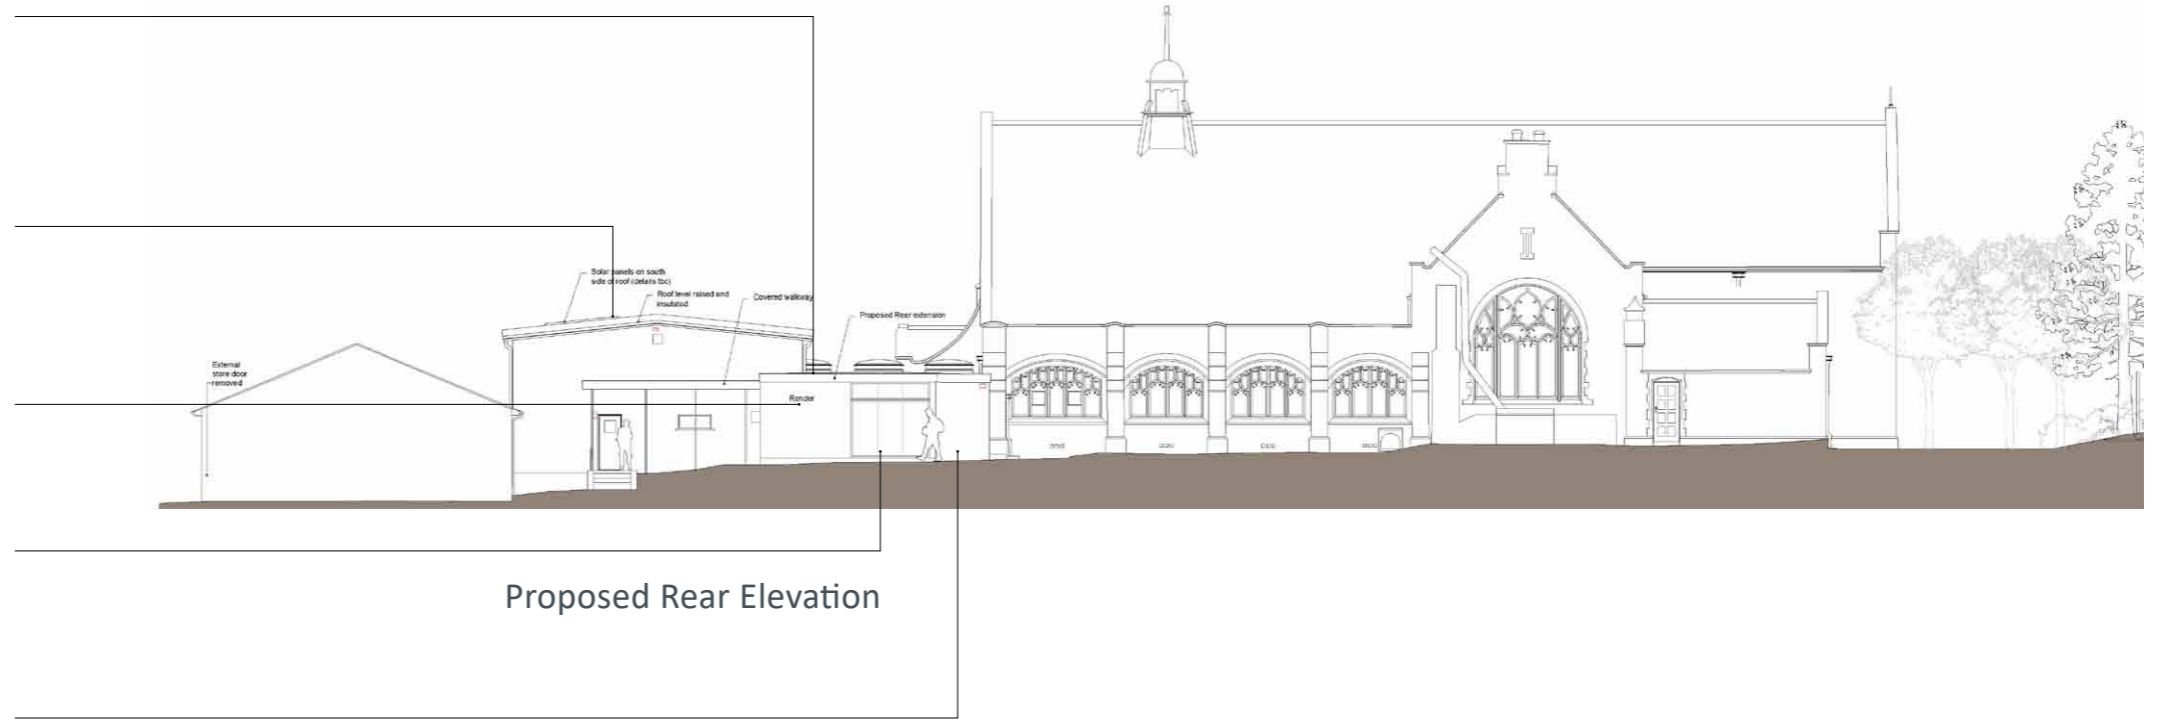

Proposed Rear Elevation