

All walls within bathrooms and WC compartments to contain 18mm WBP plywood 1800mm high, to be set 300mm above FFL. To allow for future adaptations

All walls within bathrooms and WC compartments to contain 18mm WBP plywood 1800mm high, to be set 300mm above FFL. To allow for future adaptations




Area Schedule (GIA)

Home Designation	Home Type	GIA	WDQR GIA	General Storage	WDQR Storage
1B2P	Bungalow	53.23 m ²	53.00 m ²	1.86 m ²	1.50 m ²

Notes

Door Dimensions shown are structural opening sizes

Please note radiator sizes and positions are subject to MEP consultants heat loading calculations and design

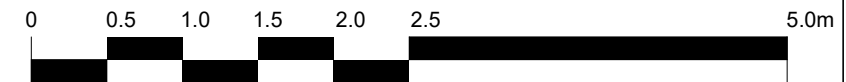

PROJECT
Housing Types
SHEET
1B2P Bungalow Layout

No.	Description	Date
P01	Planning Issue	06.10.23
P02	Drawing revised following WG comments	31.01.24

Client
Housing Development Team PCC
Drawn by
JHT

Scale (@ A3)
1 : 50
Issue Date
06.10.23

Drawing number
23011-POW-ZZ-00-DR-A-0300
REV
P02